

# PROJECT LOCATION

## DRAWING INDEX

PAGE	DESCRIPTION
0(0)	TITLE-SCHEDULE-DRAWING INDEX
0(1)	DOOR/WINDOW SCHEDULE
1(0)	FLOOR PLAN @ WINDOWS
1(1)	FLOOR PLAN @ DOORS
2(0)	ELEVATIONS
2(1)	SAMPLE ENLARGED ELEVATION
3(0)	DETAILS
3(1)	DETAILS
3(2)	DETAILS

## PRODUCT/HARDWARE USED

MANUFACTURE	MODEL	DESCRIPTION
KAWNEER	451UT	CENTER SET TRIFAB FRAMING SYSTEM (2" X 4-1/2")
KAWNEER	451T	CENTER SET EXTERIOR STOREFRONT SERIES (2" X 4-1/2")
HMXPRESS	STANDARD (A)	GALVANNEALED STEEL DOOR FRAME (2" X 5 <sup>3</sup> / <sub>4</sub> ")
HI-1	5BB1	HINGE (4 <sup>1</sup> / <sub>2</sub> " X 4 <sup>1</sup> / <sub>2</sub> " 630 TW8 CON)
HI-2	5BB1	HINGE (4 <sup>1</sup> / <sub>2</sub> " X 4 <sup>1</sup> / <sub>2</sub> " 630 NRP)
HI-3	5BB1	HINGE (4 <sup>1</sup> / <sub>2</sub> " X 4 <sup>1</sup> / <sub>2</sub> " 630)
LO-1	L9092EL L RX 17A 630	ELECTRIFIED MORTISE LOCK
LO-2	L9080 L 17A 630	MORTISE LOCK
CY-1	1E-74 CA RP3 626	CYLINDER
CL-5	4111 AVB EDA AL TBSRT	SURFACE CLOSER

## GLAZING AND DOOR TYPE

TAG	LOCATION	DESCRIPTION
GL-5	REST ROOMS	OUT <sup>1</sup> / <sub>4</sub> " CLEAR, WHITE DIFFUSER HS LAM, <sup>1</sup> / <sub>4</sub> " CLEAR, <sup>3</sup> / <sub>8</sub> " ARGON, IN <sup>3</sup> / <sub>16</sub> " CLEAR TEMPERED, 1 <sup>1</sup> / <sub>16</sub> " O.A.
GL-7	OTHER	OUT <sup>1</sup> / <sub>8</sub> " CLEAR, LAM, <sup>1</sup> / <sub>8</sub> " CLEAR, <sup>1</sup> / <sub>2</sub> " ARGON, IN <sup>1</sup> / <sub>4</sub> " CLEAR TEMPERED 1" O.A.
DR-1	EXTERIOR	SPECIAL-LITE AF100 FIBER GLASS PULTRUDED DOORS 3080
DR-2	INTERIOR	HMXPRESS SW SERIES DOOR 3070
DR-3	DOWNSTAIRS	HMXPRESS SW SERIES DOUBLE DOORS 6070

### CUSTOMER APPROVAL & AUTHORIZATION TO FABRICATE

- APPROVED WITH NO EXCEPTIONS RELEASE FOR FABRICATION
- APPROVED WITH NOTATION RELEASE FOR FABRICATION
- APPROVED/RESUBMIT CORRECTIONS PRIOR TO RELEASE TO FABRICATION
- REVISE AND RESUBMIT FOR APPROVAL

SIGNATURE: \_\_\_\_\_

COMPANY: \_\_\_\_\_


DATE: \_\_\_\_\_

PROJECT: PROJECT	R6	REV6	D6
	R5	REV5	D5
	R4	REV4	D4
	R3	REV3	D3
	R2	REV2	D2
	R1	REV1	D1
LOCATION: LOCATION	NO	NO	DATE
	CUSTOMER APPROVAL		SIGNATURE: _____ DATE: _____
	CUSTOMER: CUSTOMER		
TITLE: TITLE-INDEX-SCHEDULES		SIGNATURE REQUIRED BEFORE FABRICATION PROCESS WILL BEGIN	
DRAWN BY: SPD		DATE: 5/31/2017	SHEET: 0 (0)
CHECKED BY: XXX		DATE: XX/XX/XXXX	
JOB #:		#	
DRAWING SUBMISSION			


# DOOR/WINDOW SCHEDULE

TAG	ROOM	APPROX. SIZE	DOOR SIZE	HINGING	DETAILS	GLAZING/DOOR
OP01	RM 100 MEN'S	WINDOWS (1) 36" X 88 3/4" (1) 36" X 80"			A/3(0), E/3(0), K/3(2), N/3(2)	GL-5
OP02	RM 100 MEN'S	WINDOW (1) 36" X 18"			A/3(0), B/3(0), K/3(2), N/3(2)	GL-5
OP03	RM 100 MEN'S	TRANSOM 36"X40"			B/3(0), C/3(0), K/3(2),L/3(2)	GL-5
OP04	RM 100 MEN'S	DOOR 40" X 98"	3080	LH (IN SWING)	G/3(1), H/3(1), L/3(2), M/3(2)	DR-1
OP05	RM 100 MEN'S	SIDE-LITE 12"X129"			C/3(0), D/3(0), E/3(0), H/3(1), K/3(2), P/3(2)	GL-5
OP06	RM 100 MEN'S	WINDOW (1) 36" X 72"			D/3(0), E/3(0), K/3(2), N/3(2)	GL-5
OP07	RM 101 CHASE	TRANSOM 36" X 40"			F/3(0), C/3(0), K/3(2),L/3(2)	GL-5
OP08	RM 101 CHASE	DOOR 40" X 98"	3080	LH (IN SWING)	G/3(1), J/3(1), L/3(2), M/3(2)	DR-1
OP09	101 CHASE/102WOMEN'S	WINDOW (1) 36" X 72"			C/3(0), E/3(0), K/3(2), N/3(2)	GL-5
OP10	RM 102 WOMEN'S	SIDE-LITE 12" X 129"			C/3(0), E/3(0), H/3(1), K/3(2), P/3(2)	GL-5
OP11	RM 102 WOMEN'S	TRANSOM 36" X 40"			B/3(0), C/3(0), K/3(2),L/3(2)	GL-5
OP12	RM 102 WOMEN'S	DOOR 40" X 98"	3080	RH (IN SWING)	G/3(1), H/3(1), L/3(2), M/3(2)	DR-1
OP13	RM 102 WOMEN'S	WINDOW (1) 36" X 48"			E/3(0), B/3(0), K/3(2), N/3(2)	GL-5
OP14	RM 103 MEDIA	SIDE-LITE 12" X 129"			C/3(0), E/3(0), H/3(1), K/3(2), P/3(2)	GL-7
OP15	RM 103 MEDIA	TRANSOM 36" X 40"			B/3(0), C/3(0), K/3(2),L/3(2)	GL-5
OP16	RM 103 MEDIA	DOOR 40" X 98"	3080	RH (OUT SWING)	G/3(1), H/3(1), L/3(2), M/3(2)	DR-1
OP17	RM 105 MAIN./STORAGE	WINDOW (1) 36" X 56"			B/3(0), K/3(2), N/3(2)	GL-5
OP18	RM 105 MAIN./STORAGE	TRANSOM 36" X 40"			B/3(0), F/3(0), K/3(2),L/3(2)	GL-5
OP19	RM 105 MAIN./STORAGE	DOOR 40" X 98"	3080	LH (OUT SWING)	G/3(1), J/3(1), L/3(2), M/3(2)	DR-1
OP20	RM 105 MAIN./STORAGE	WINDOW (3) 36" X 41"			A/3(0), D/3(0), E/3(0), K/3(2), N/3(2)	GL-5
OP21	RM 105 MAIN./STORAGE	WINDOW (1) 36" X 25"			A/3(0), E/3(0), K/3(2), N/3(2)	GL-5
OP23	RM 104 I.T.	DOOR 40" X 86"	3070	RH (OUT SWING)	STEEL HOLLOW CORE	DR-1
OP26	RM B101 CHLORINE STORAGE	DOOR 76" X 86"	6080	OUT SWING	STEEL HOLLOW CORE	DR-1

DRAWN BY: SFD CHECKED BY: XXX JOB #: # SHEET: 0 (1)	DATE: 5/31/2017 DATE: XX/XX/XXXX	PROJECT: PROJECT LOCATION: LOCATION CUSTOMER: CUSTOMER TITLE: DOOR / WINDOW SCHEDULE	CUSTOMER APPROVAL SIGNATURE: DATE: SIGNATURE REQUIRED BEFORE FABRICATION PROCESS WILL BEGIN	R6 REV6 R5 REV5 R4 REV4 R3 REV3 R2 REV2 R1 REV1 NO	D6 D5 D4 D3 D2 D1 DATE
--	-------------------------------------	---	--	--	--

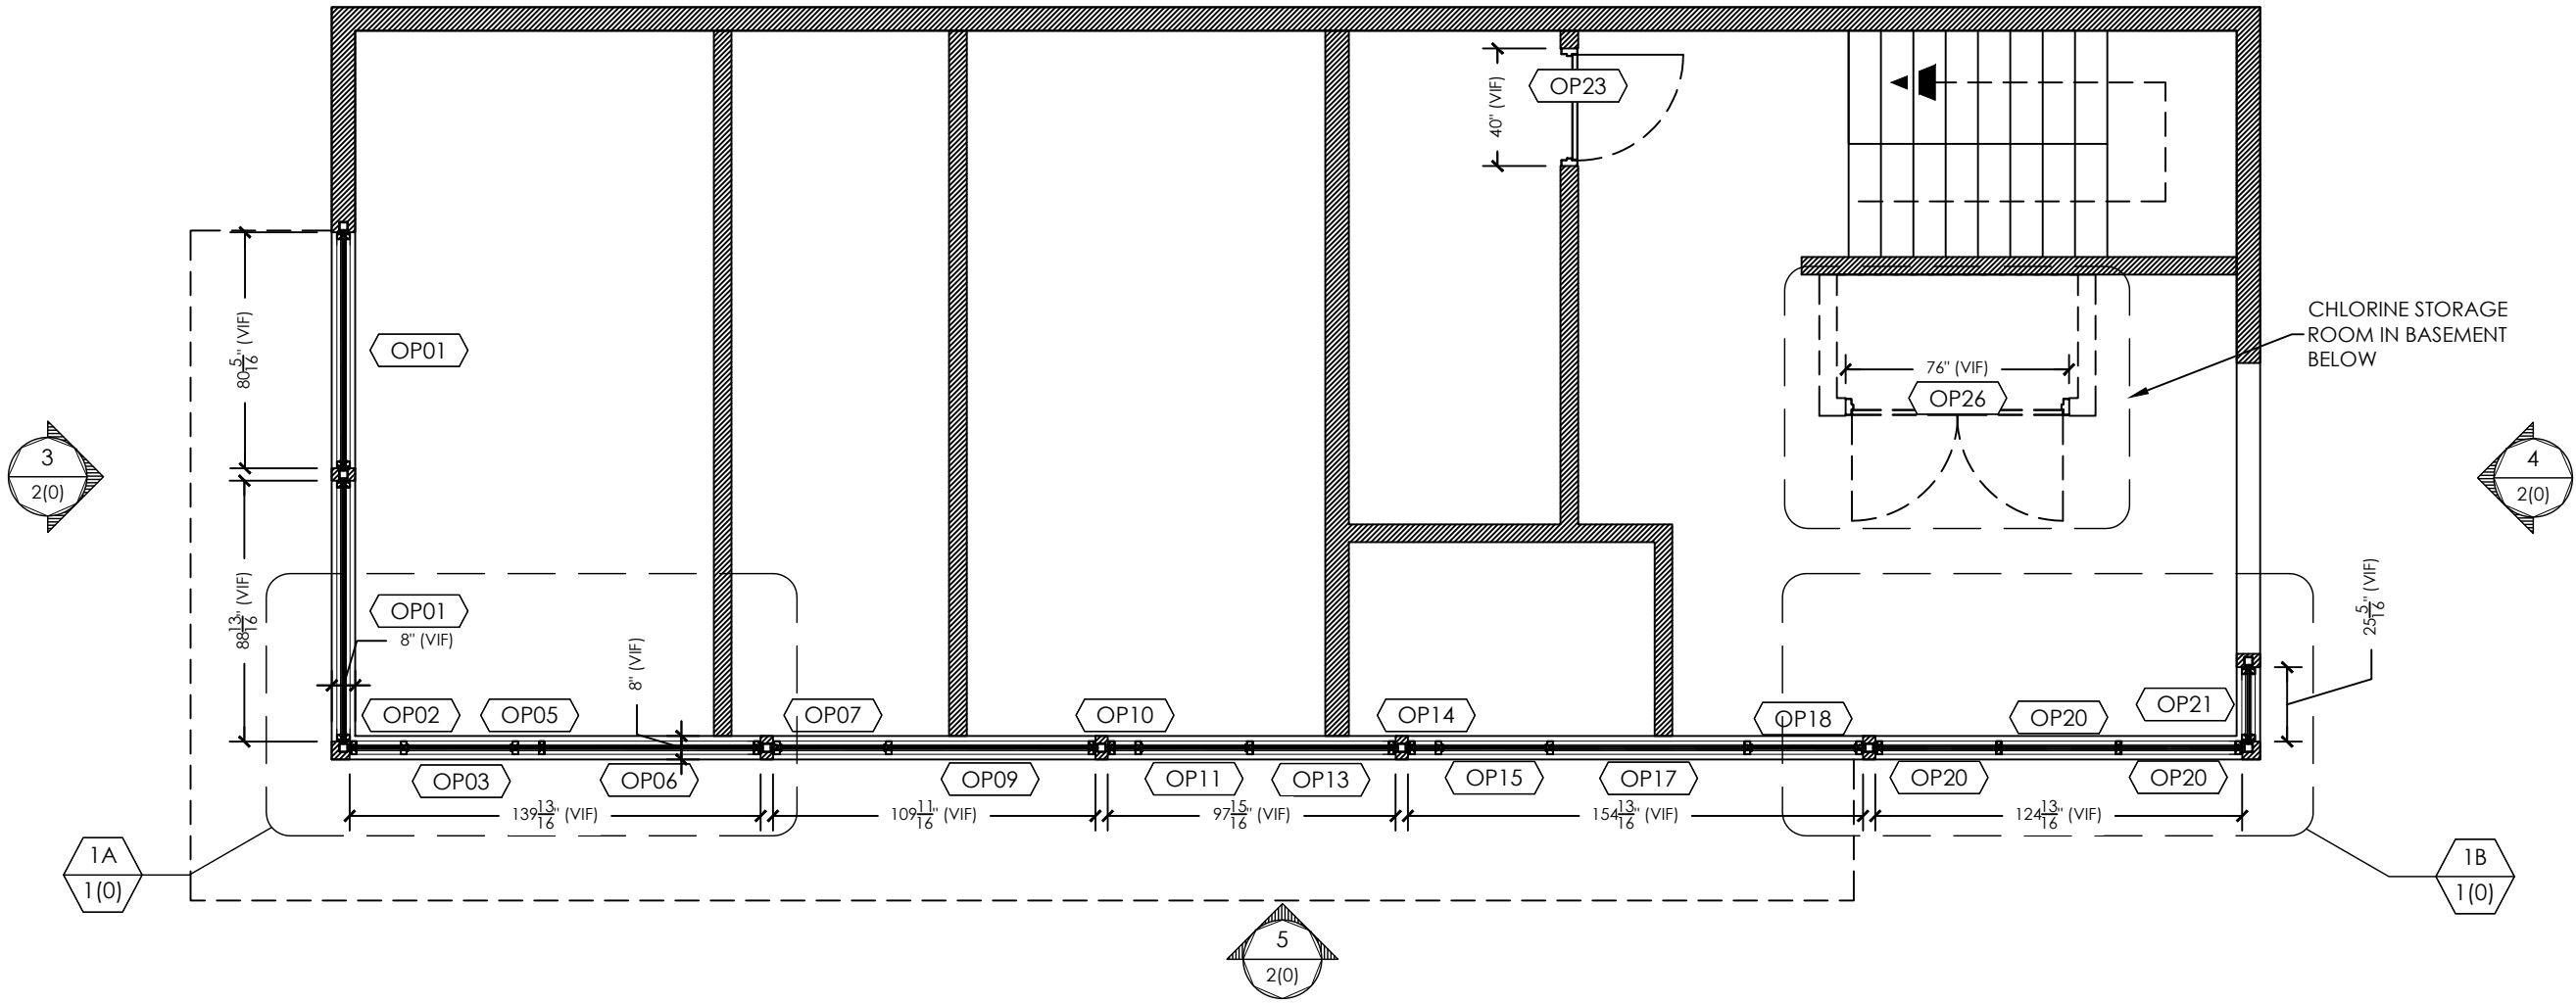




1 FLOOR PLAN @ WINDOWS  
SCALE: 3/16" = 1'-0"

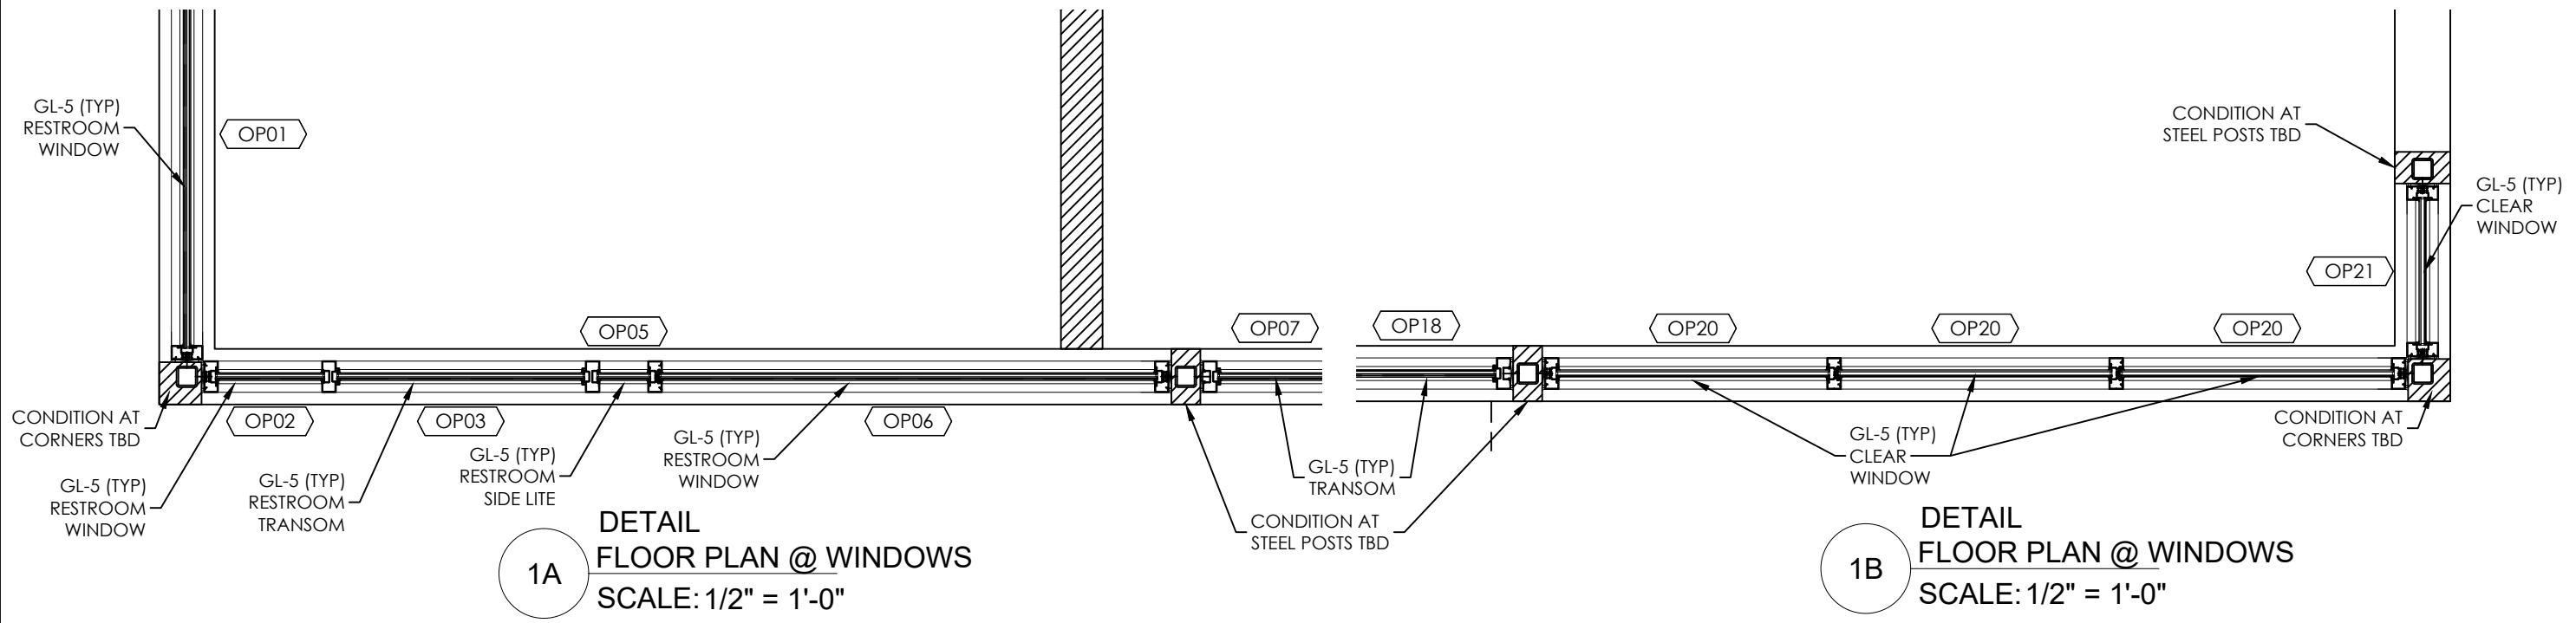


1A  
DETAIL FLOOR PLAN @ WINDOWS  
SCALE: 1/2" = 1'-0"

1B  
DETAIL FLOOR PLAN @ WINDOWS  
SCALE: 1/2" = 1'-0"


DRAWN BY: SPD	DATE: 5/31/2017	PROJECT: PROJECT	CUSTOMER APPROVAL	R6	REV6	D6
	CHECKED BY: XXX			R5	REV5	D5
JOB #:	DATE: XX/XX/XXXX	LOCATION: LOCATION	SIGNATURE:	R4	REV4	D4
SHEET: #	1 (0)	CUSTOMER: CUSTOMER	DATE:	R3	REV3	D3
				R2	REV2	D2
TITLE: FLOOR PLAN @ WINDOWS			SIGNATURE REQUIRED BEFORE FABRICATION PROCESS WILL BEGIN	R1	REV1	D1
				NO		DATE
						DESCRIPTION
						DRAWING SUBMISSION

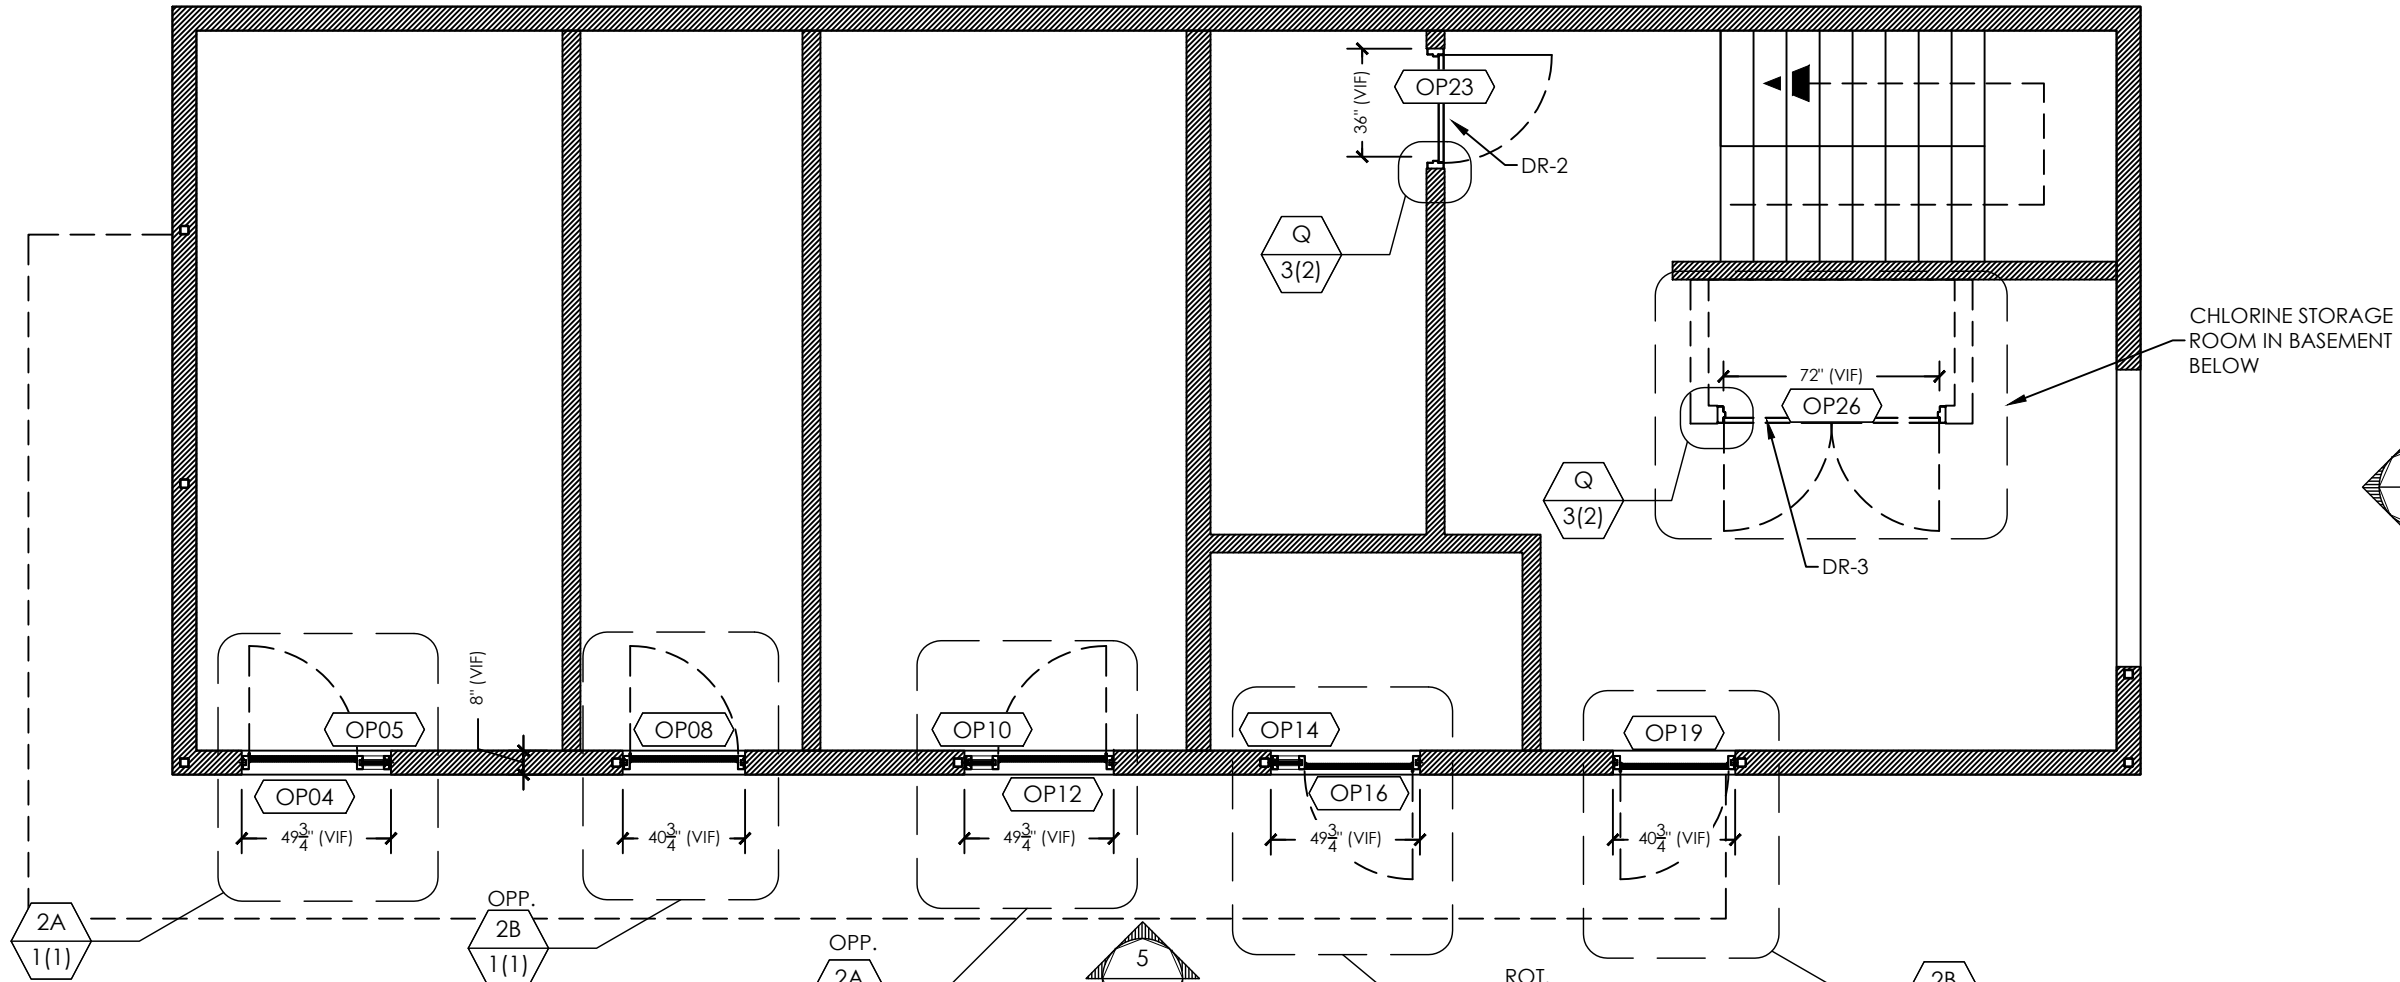  

2 FLOOR PLAN @ DOORS  
SCALE: 3/16" = 1'-0"

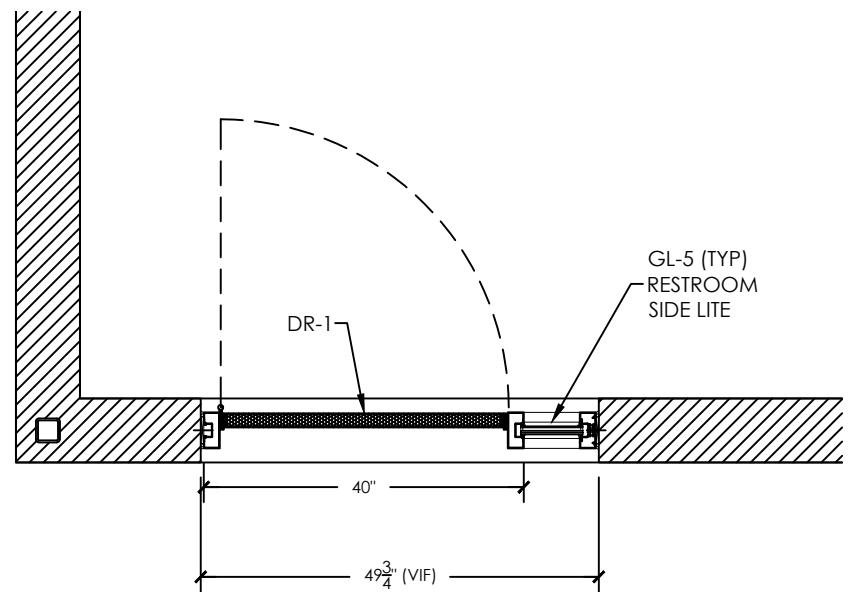


2A DETAIL (DOOR W/ SIDE LITE)  
FLOOR PLAN @ DOORS  
SCALE: 1/2" = 1'-0"

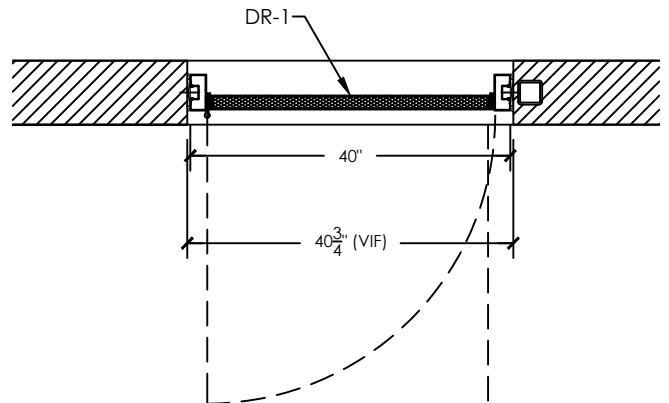


2B DETAIL (DOOR NO SIDE LITE)  
FLOOR PLAN @ DOORS  
SCALE: 1/2" = 1'-0"


DRAWN BY: SPD	DATE: 5/31/2017	PROJECT: PROJECT	CUSTOMER APPROVAL	D6
CHECKED BY: XXX	DATE: XX/XX/XXXX	LOCATION: LOCATION	SIGNATURE:	D5
JOB #:	#	CUSTOMER: CUSTOMER	DATE:	D4
SHEET:	1 (1)	TITLE: FLOOR PLAN @ DOORS	SIGNATURE REQUIRED BEFORE FABRICATION PROCESS WILL BEGIN	D3
			DESCRIPTION	D2
			DRAWING SUBMISSION	D1
			NO	DATE
			R1	
			R2	
			R3	
			R4	
			R5	
			R6	

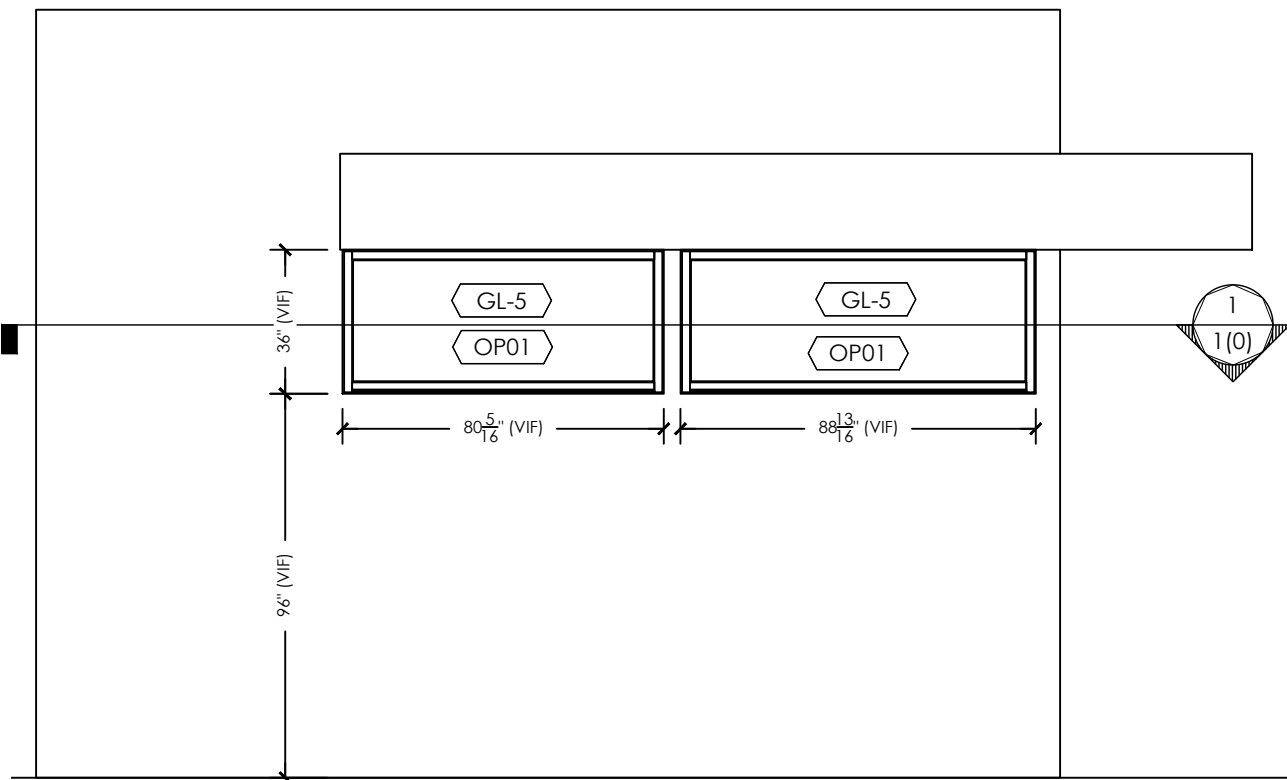

3 ELEVATION  
ELEVATION  
SCALE: 1/4" = 1'-0"

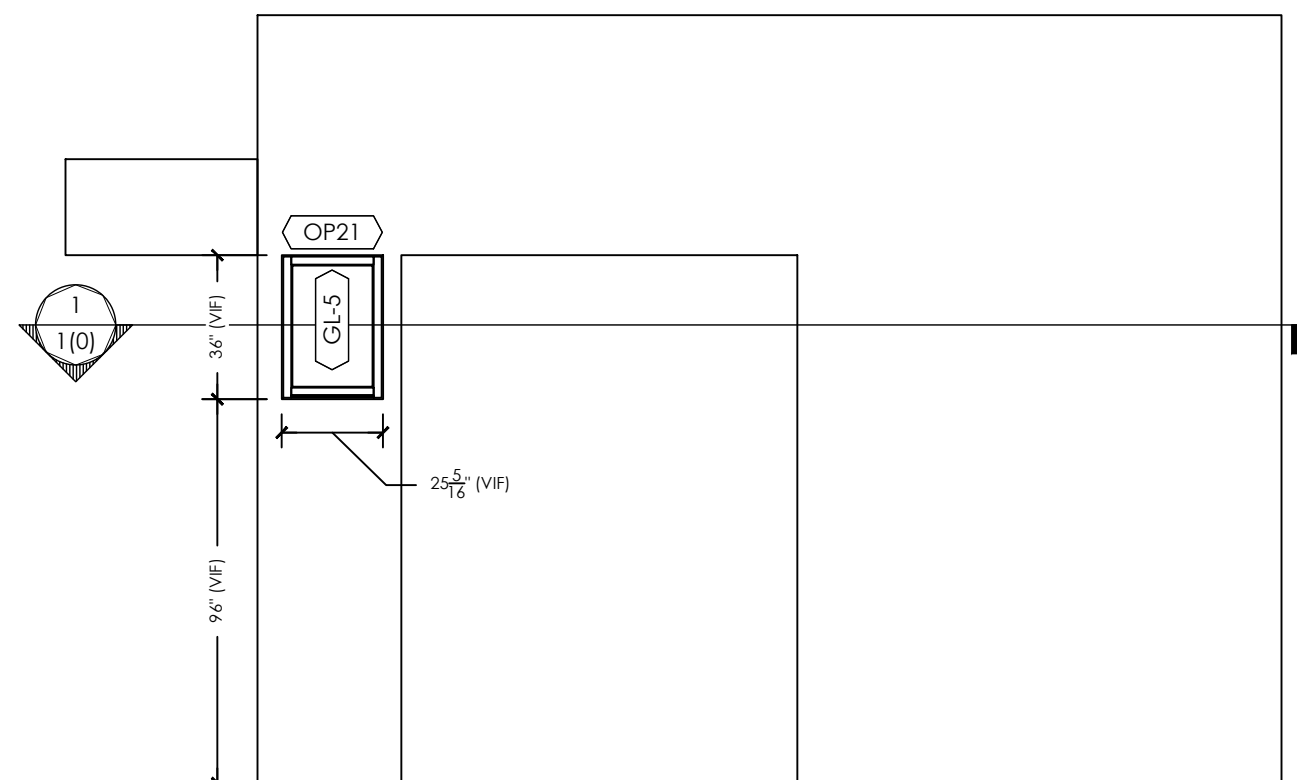


4 ELEVATION  
ELEVATION  
SCALE: 1/4" = 1'-0"

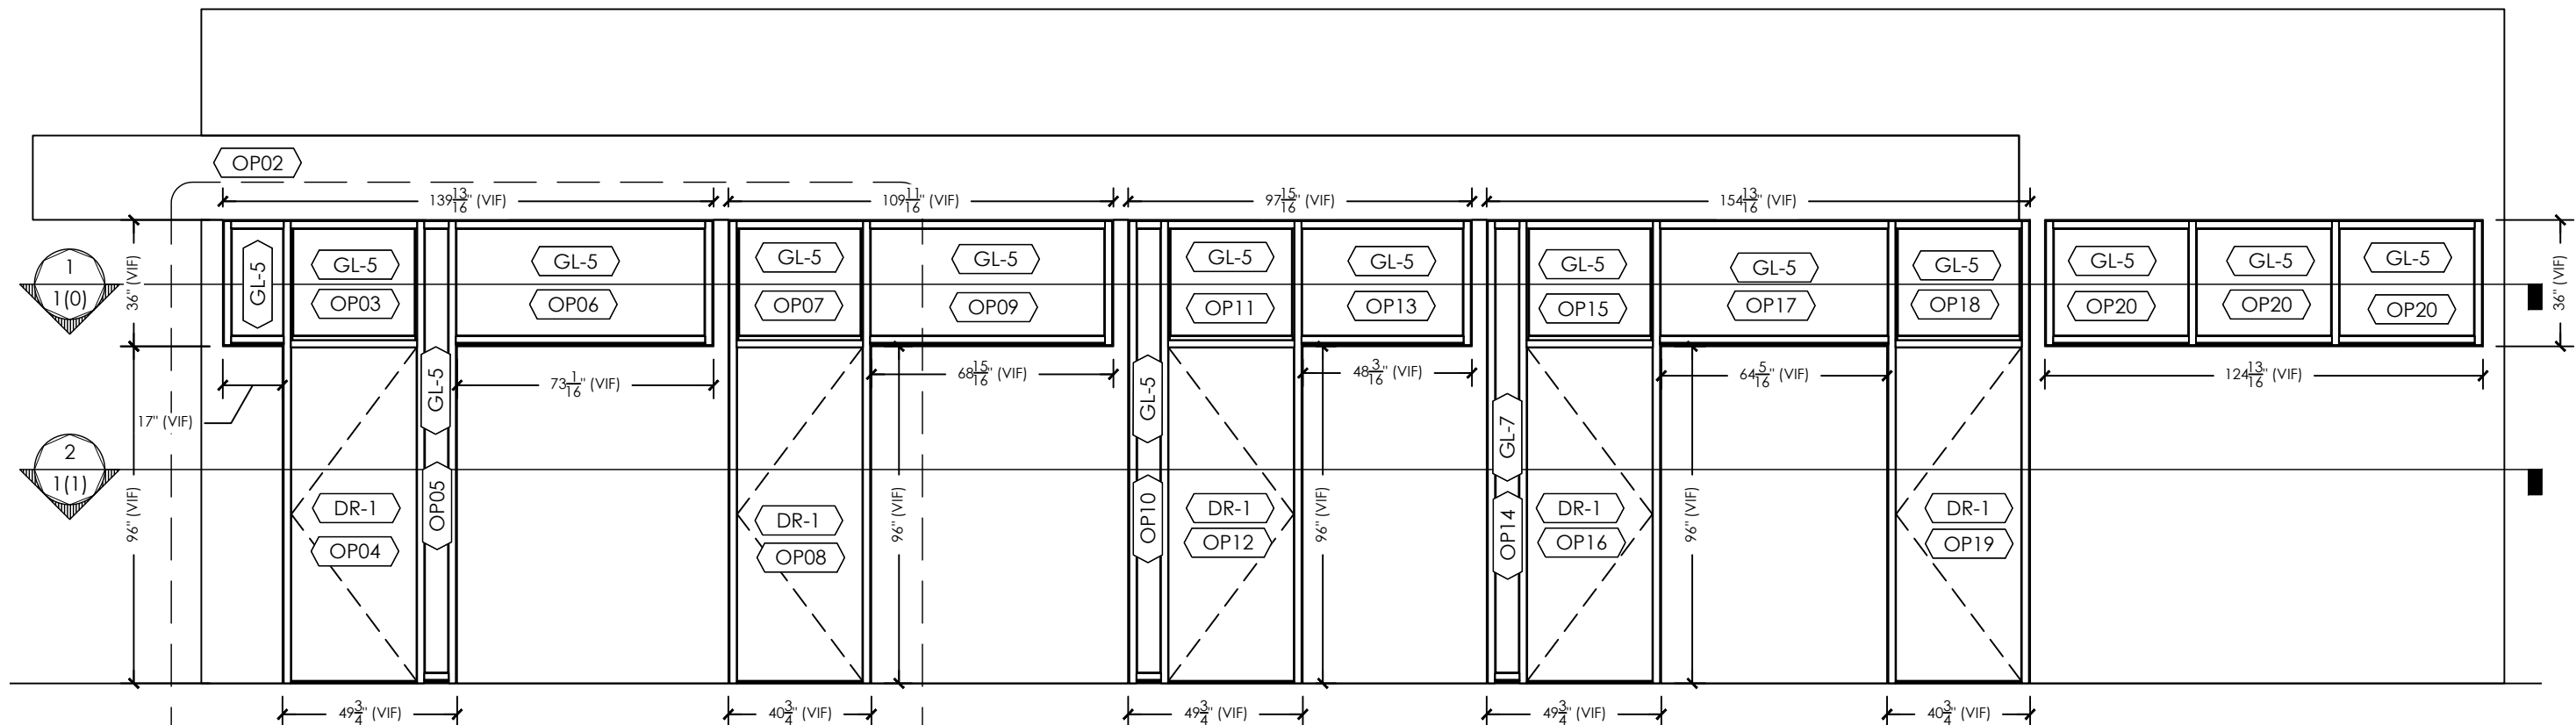

4 ELEVATION  
ELEVATION  
SCALE: 1/4" = 1'-0"


4A  
2(1)

DRAWN BY: SPD	DATE: 5/31/2017	PROJECT: PROJECT	R6 REV6	D6
CHECKED BY: XXX	DATE: XX/XX/XXXX	LOCATION: LOCATION	R5 REV5	D5
JOB #: #		CUSTOMER: CUSTOMER	R4 REV4	D4
SHEET: 2 (0)		TITLE: ELEVATION	R3 REV3	D3
			R2 REV2	D2
			R1 REV1	D1
			NO	DATE
			DESCRIPTION DRAWING SUBMISSION	
			SIGNATURE REQUIRED BEFORE FABRICATION PROCESS WILL BEGIN	
			SIGNATURE:	
			DATE:	
			CUSTOMER APPROVAL	

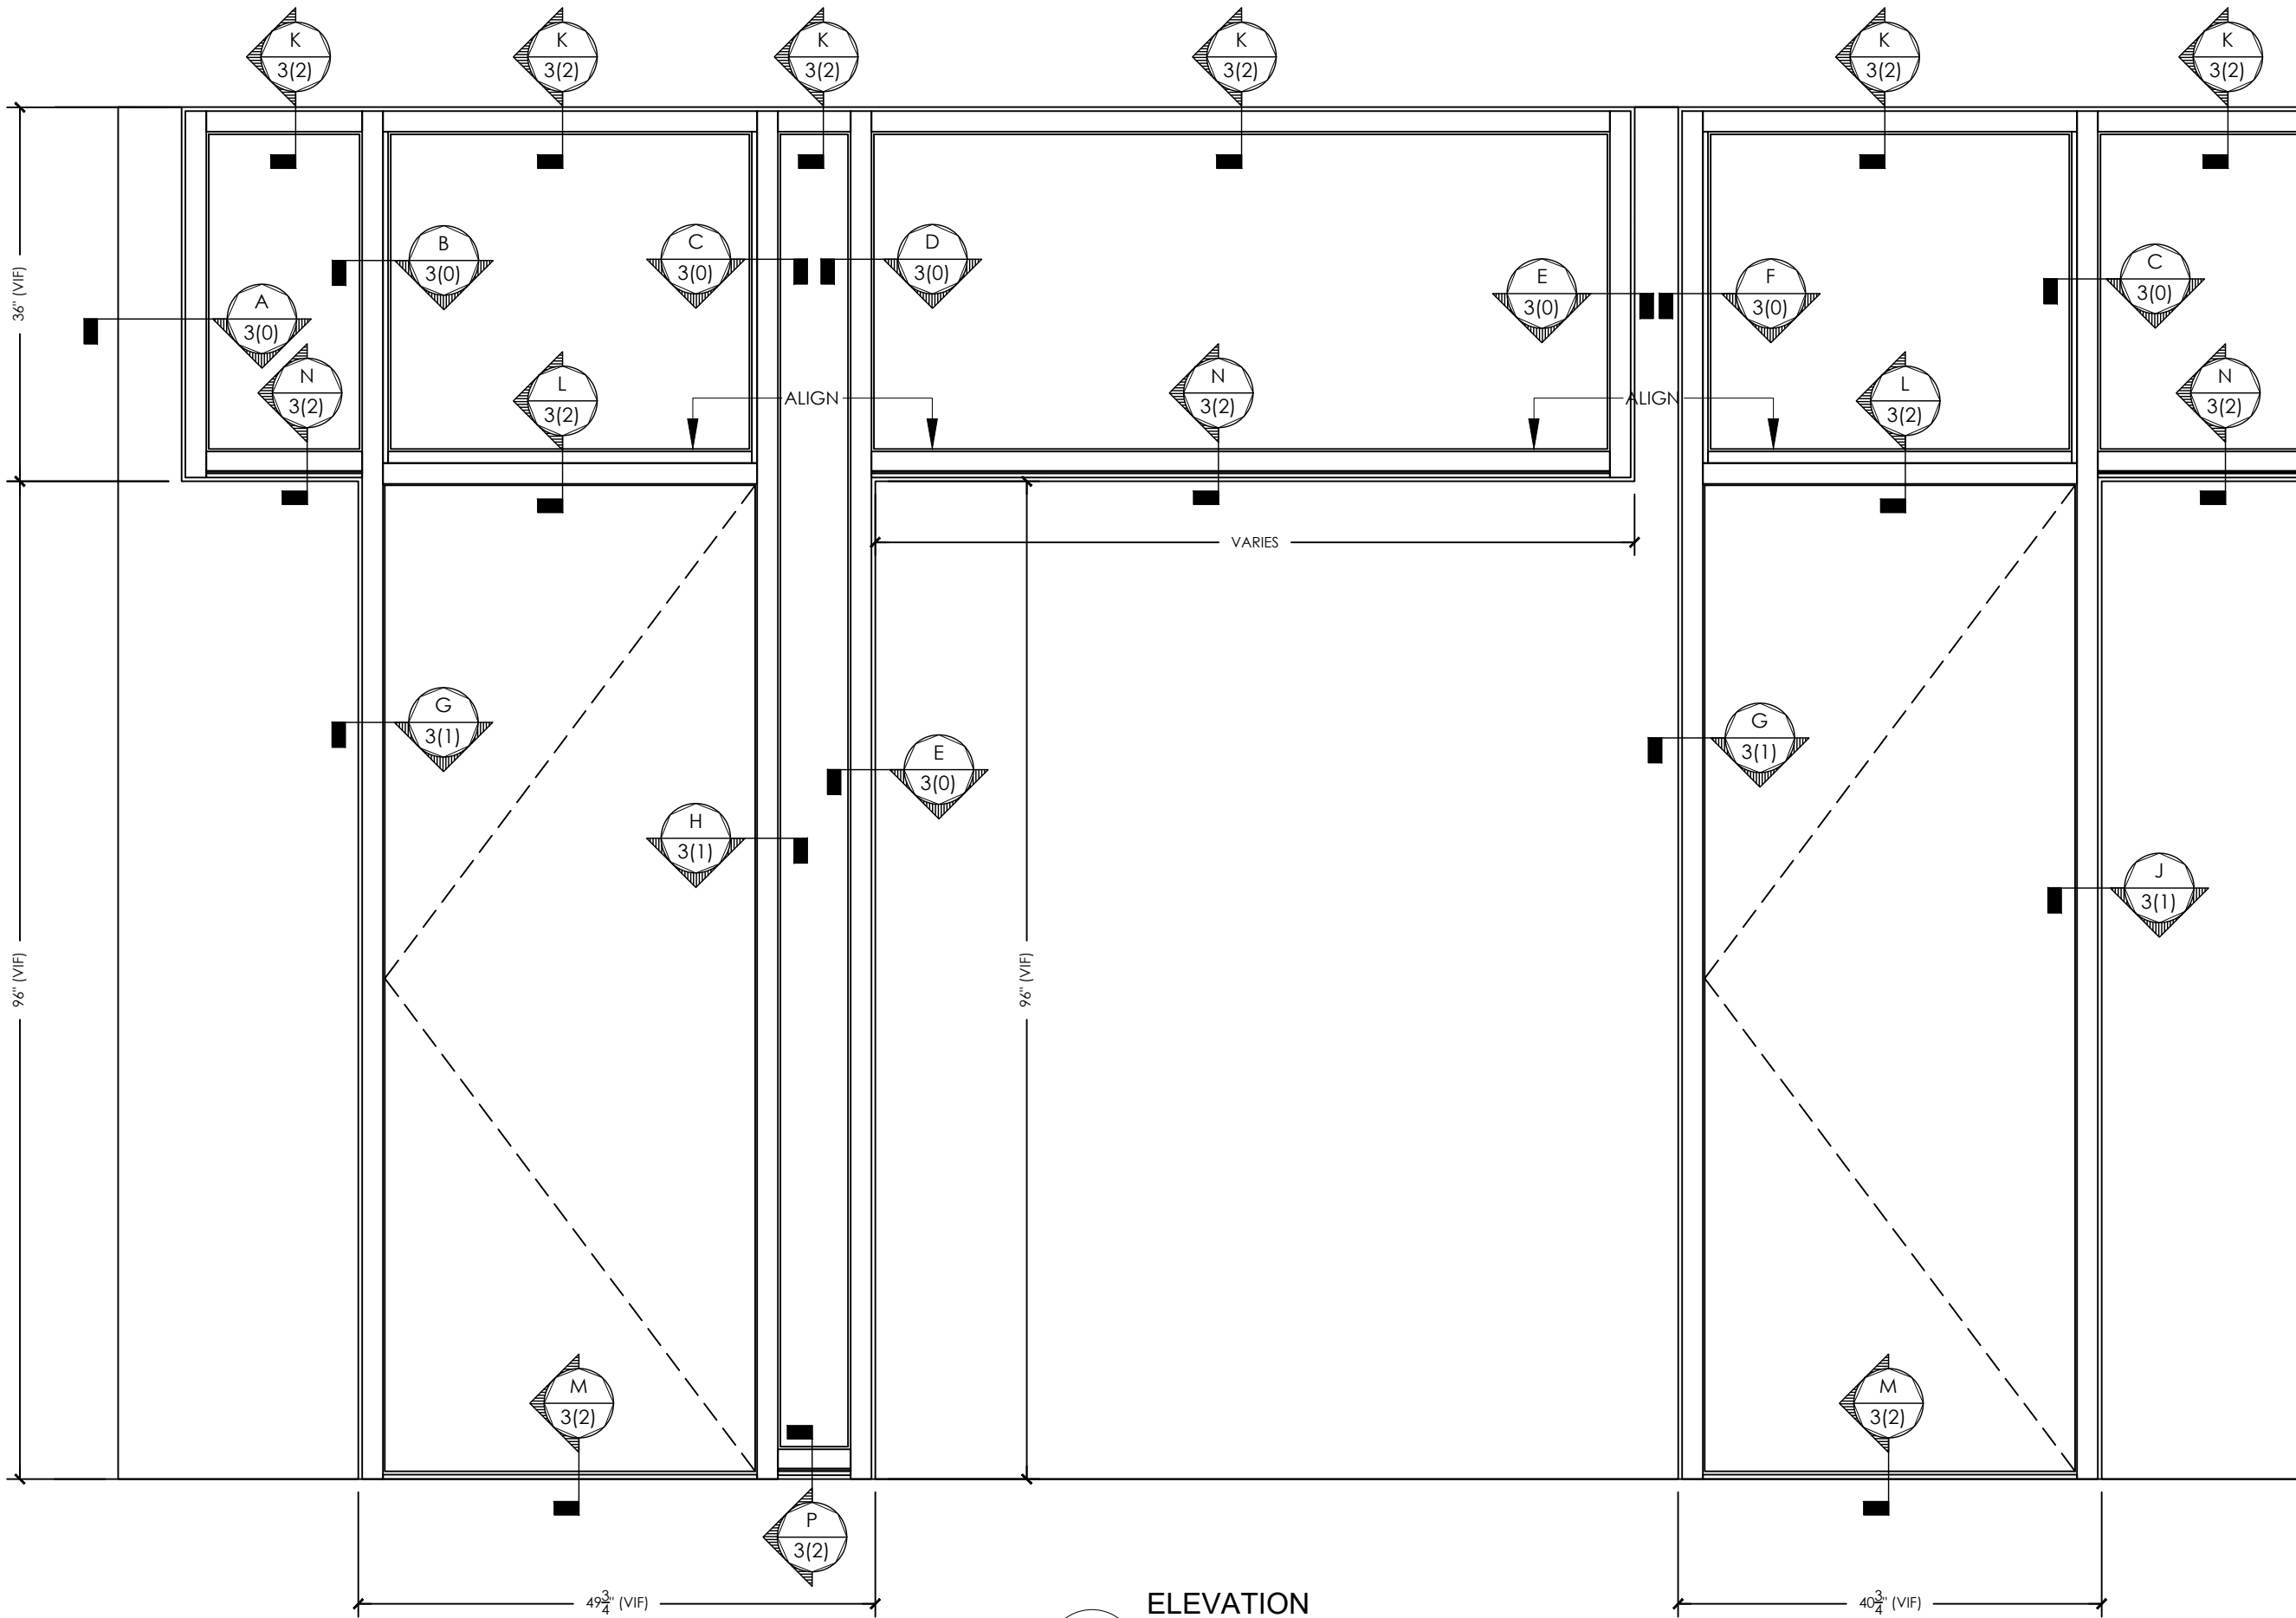

4A ELEVATION  
ELEVATION  
SCALE: 3/4" = 1'-0"


DRAWN BY: SPD	DATE: 5/31/2017	PROJECT: PROJECT	CUSTOMER APPROVAL	R6	REV6	D6
CHECKED BY: XXX	DATE: XX/XX/XXXX	LOCATION: LOCATION		R5	REV5	D5
JOB #: #		CUSTOMER: CUSTOMER		R4	REV4	D4
		TITLE: ELEVATION		R3	REV3	D3
			R2	REV2	D2	
			R1	REV1	D1	
			NO			DATE
SIGNATURE REQUIRED BEFORE FABRICATION PROCESS WILL BEGIN			DESCRIPTION DRAWING SUBMISSION			

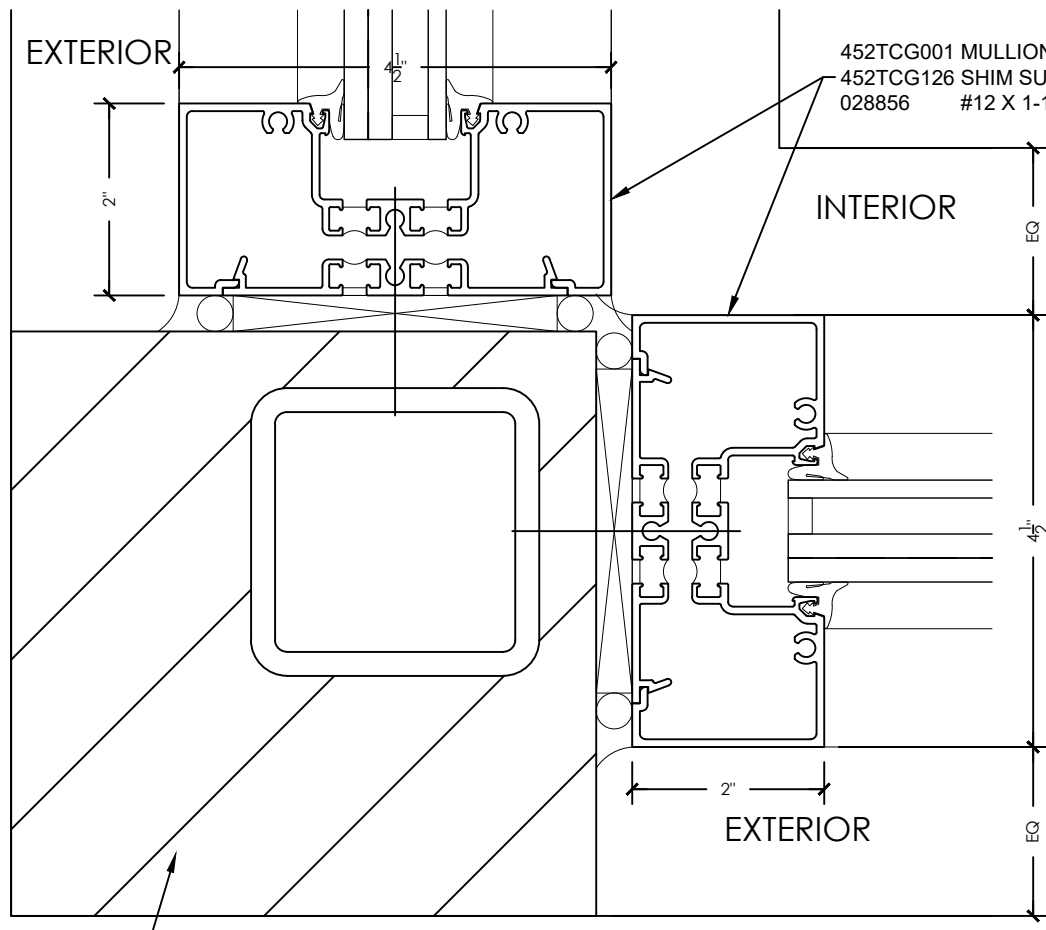

452TCG001 MULLION/HEAD/JAMB  
452TCG126 SHIM SUPPORT  
028856 #12 X 1-1/8\"/>


**A** DETAIL @ WINDOWS  
VERTICAL FRAMING  
SCALE: 6" = 1'-0"

CONDITION AT  
CORNERS TBD

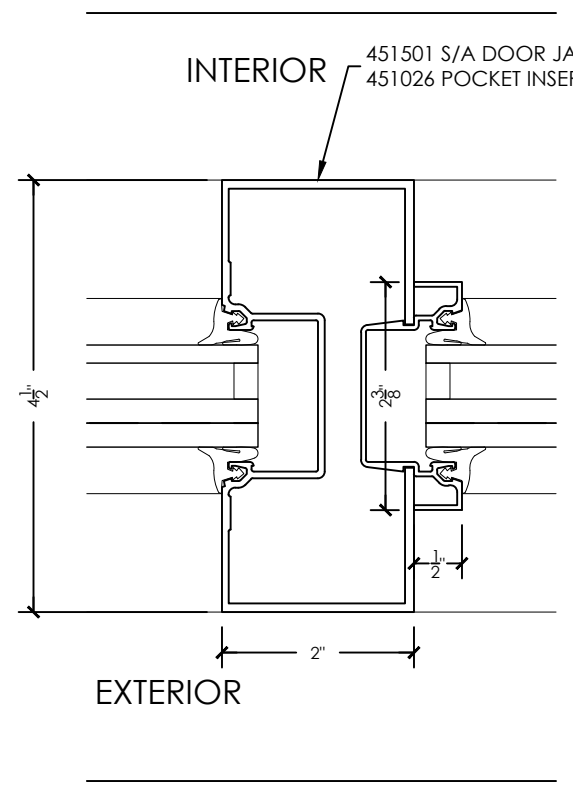


451501 S/A DOOR JAMB  
451026 POCKET INSERT

**B** DETAIL @ WINDOWS  
VERTICAL FRAMING  
SCALE: 6" = 1'-0"

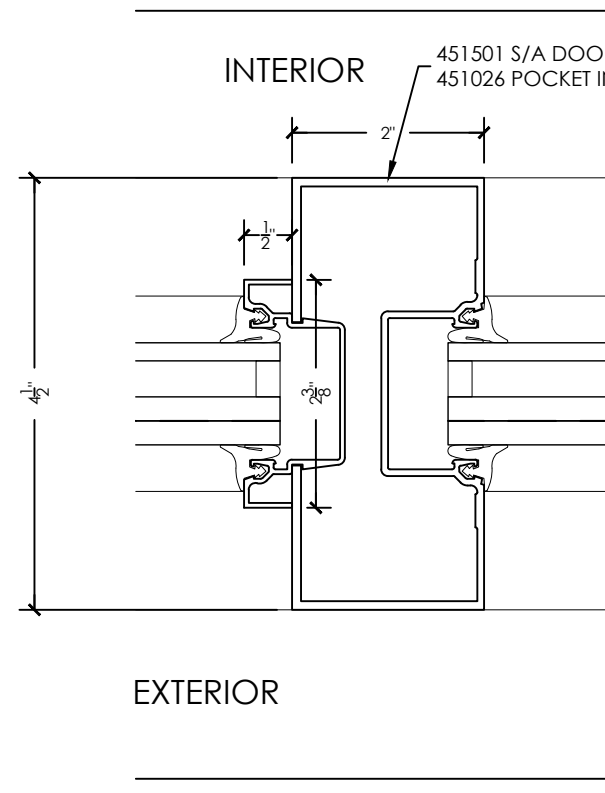


451501 S/A DOOR JAMB  
451026 POCKET INSERT

**C** DETAIL @ WINDOWS  
VERTICAL FRAMING  
SCALE: 6" = 1'-0"

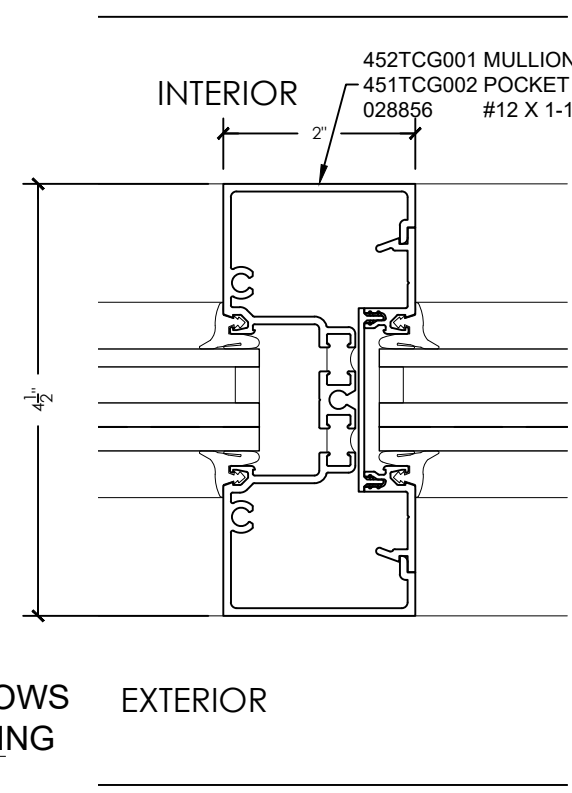


452TCG001 MULLION/HEAD/JAMB  
451TCG002 POCKET FILLER  
028856 #12 X 1-1/8\"/>

**D** DETAIL @ WINDOWS  
VERTICAL FRAMING  
SCALE: 6" = 1'-0"

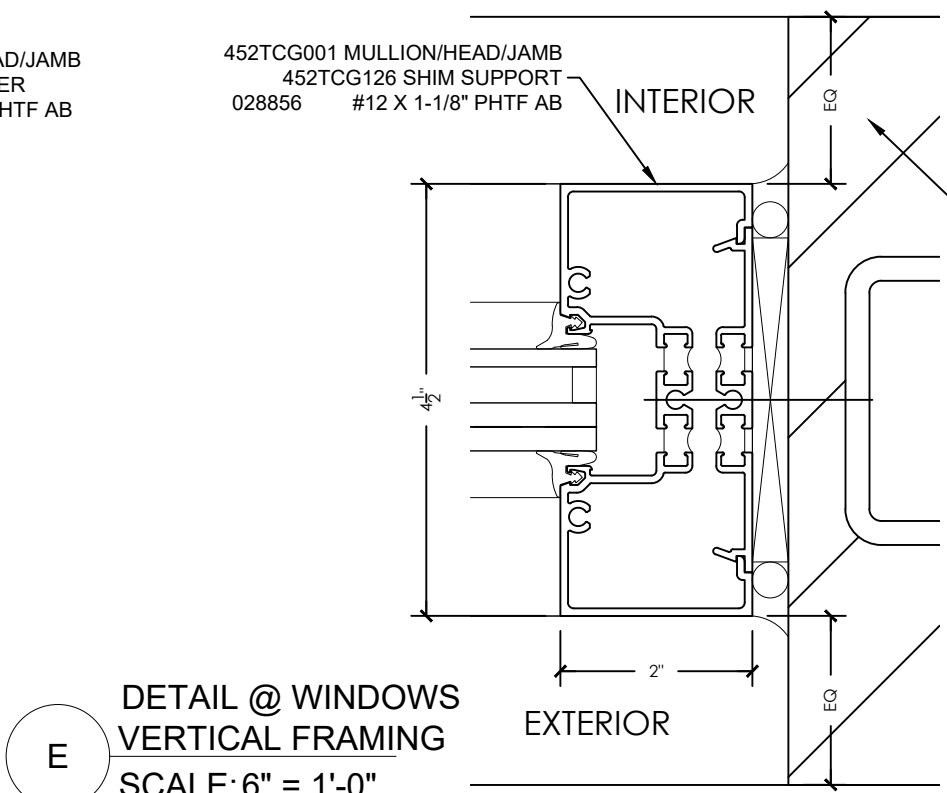

452TCG001 MULLION/HEAD/JAMB  
452TCG126 SHIM SUPPORT  
028856 #12 X 1-1/8\"/>

**E** DETAIL @ WINDOWS  
VERTICAL FRAMING  
SCALE: 6" = 1'-0"



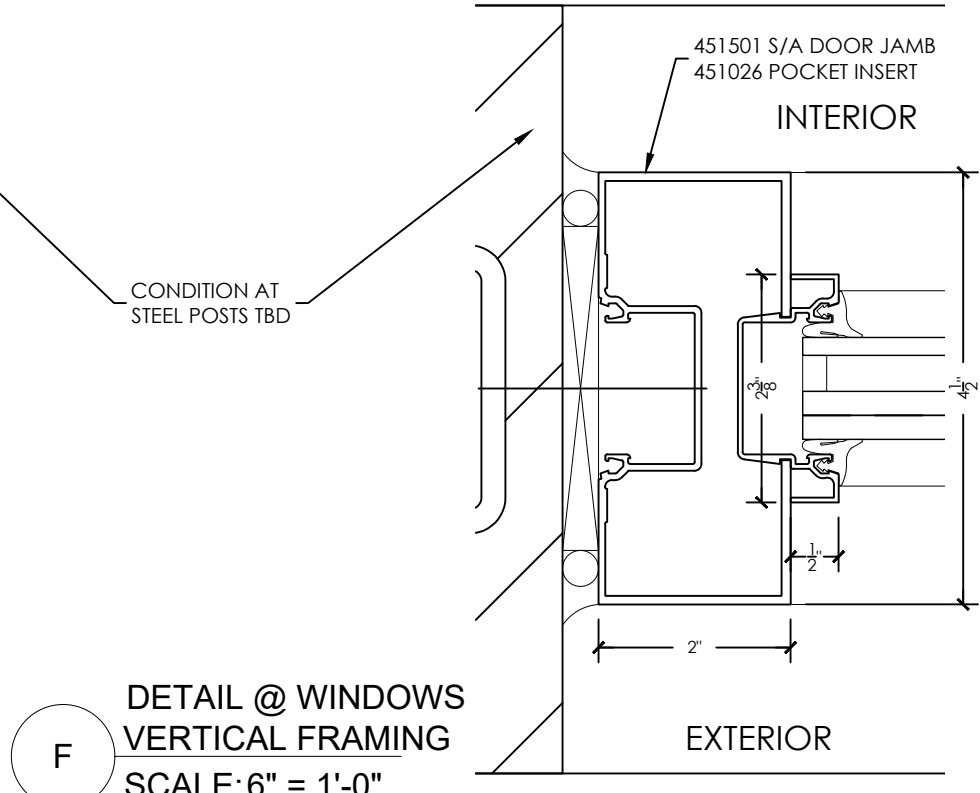


451501 S/A DOOR JAMB  
451026 POCKET INSERT

**F** DETAIL @ WINDOWS  
VERTICAL FRAMING  
SCALE: 6" = 1'-0"

CONDITION AT  
STEEL POSTS TBD

DRAWN BY: SPD	DATE: 5/31/2017	PROJECT: PROJECT	REVISIONS:	D6	DATE
	CHECKED BY: XXX			LOCATION: LOCATION	R6
JOB #:	DATE: XX/XX/XXXX	CUSTOMER: CUSTOMER	R5	D5	
		TITLE: DETAIL @ WINDOWS	R4	D4	
			R3	D3	
			R2	D2	
			R1	D1	
			NO		
			SIGNATURE REQUIRED BEFORE FABRICATION PROCESS WILL BEGIN		
			DRAWING SUBMISSION		

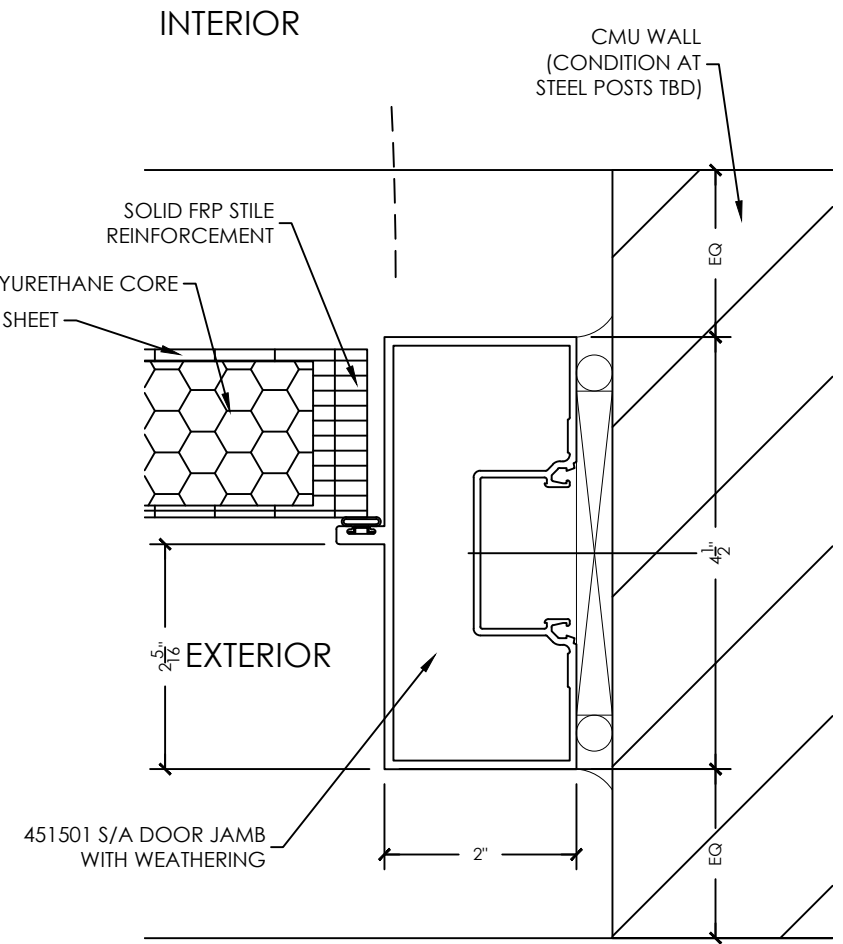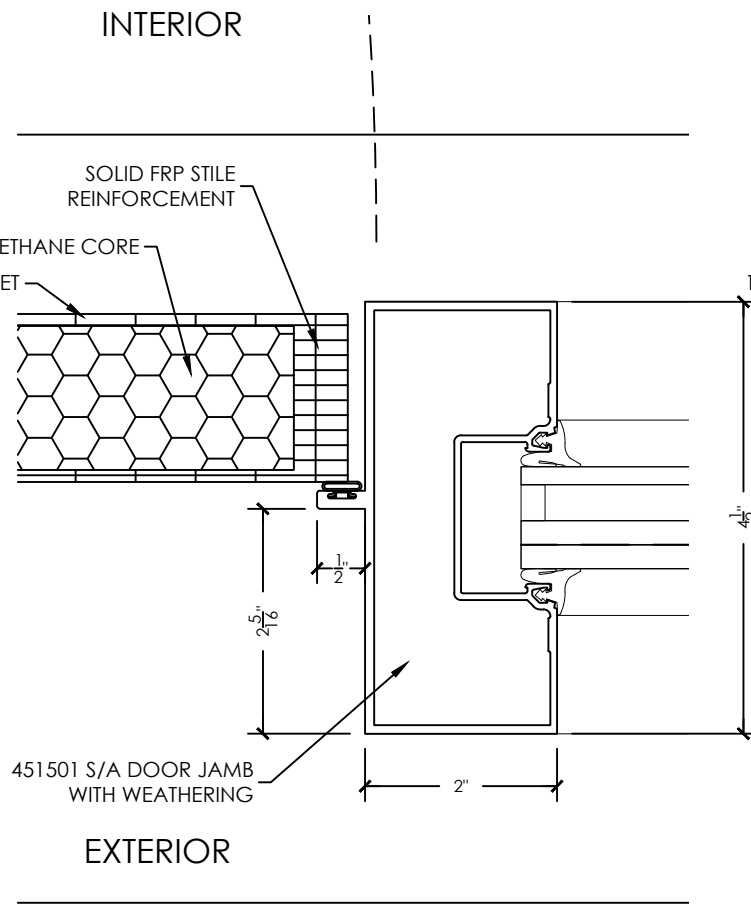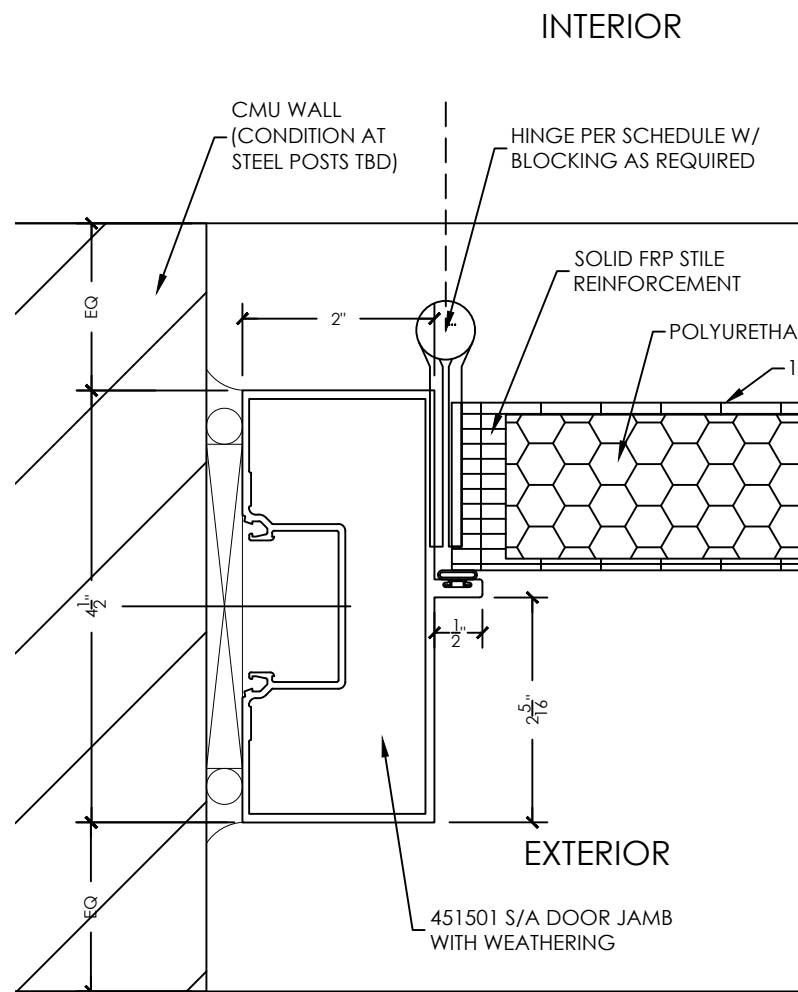

**G** **DETAIL @ DOORS**  
**VERTICAL FRAMING**  
**SCALE: 6" = 1'-0"**


**H** **DETAIL @ DOORS**  
**VERTICAL FRAMING**  
**SCALE: 6" = 1'-0"**

**J** **DETAIL @ DOORS**  
**VERTICAL FRAMING**  
**SCALE: 6" = 1'-0"**


DRAWN BY: SPD	DATE: 5/31/2017	PROJECT: PROJECT	CUSTOMER APPROVAL	R6 REV6	D6
CHECKED BY: XXX	DATE: XX/XX/XXXX	LOCATION: LOCATION	SIGNATURE:	R5 REV5	D5
JOB #: #		CUSTOMER: CUSTOMER	DATE: SIGNATURE REQUIRED BEFORE FABRICATION PROCESS WILL BEGIN	R4 REV4	D4
SHEET: 3(1)		TITLE: DETAIL @ DOORS		R3 REV3	D3
				R2 REV2	D2
				R1 REV1	D1
				NO	DATE
					DESCRIPTION
					DRAWING SUBMISSION




**K** DETAILS HORIZONTAL FRAMING SCALE: 6" = 1'-0"

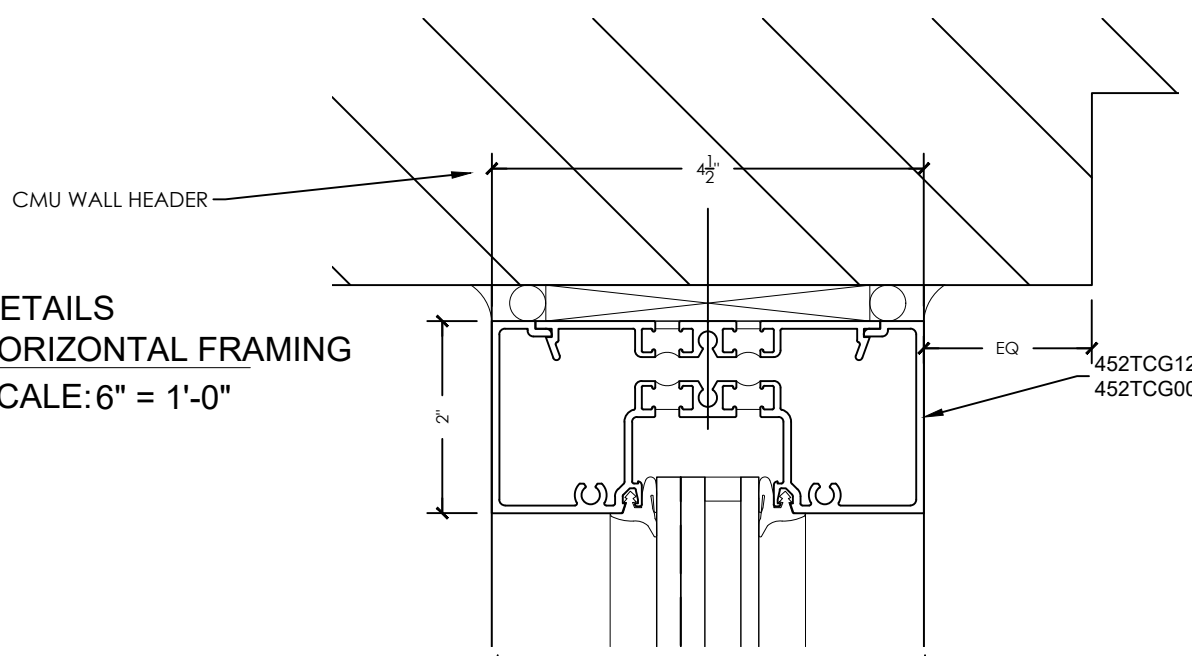


**N** DETAILS HORIZONTAL FRAMING SCALE: 6" = 1'-0"

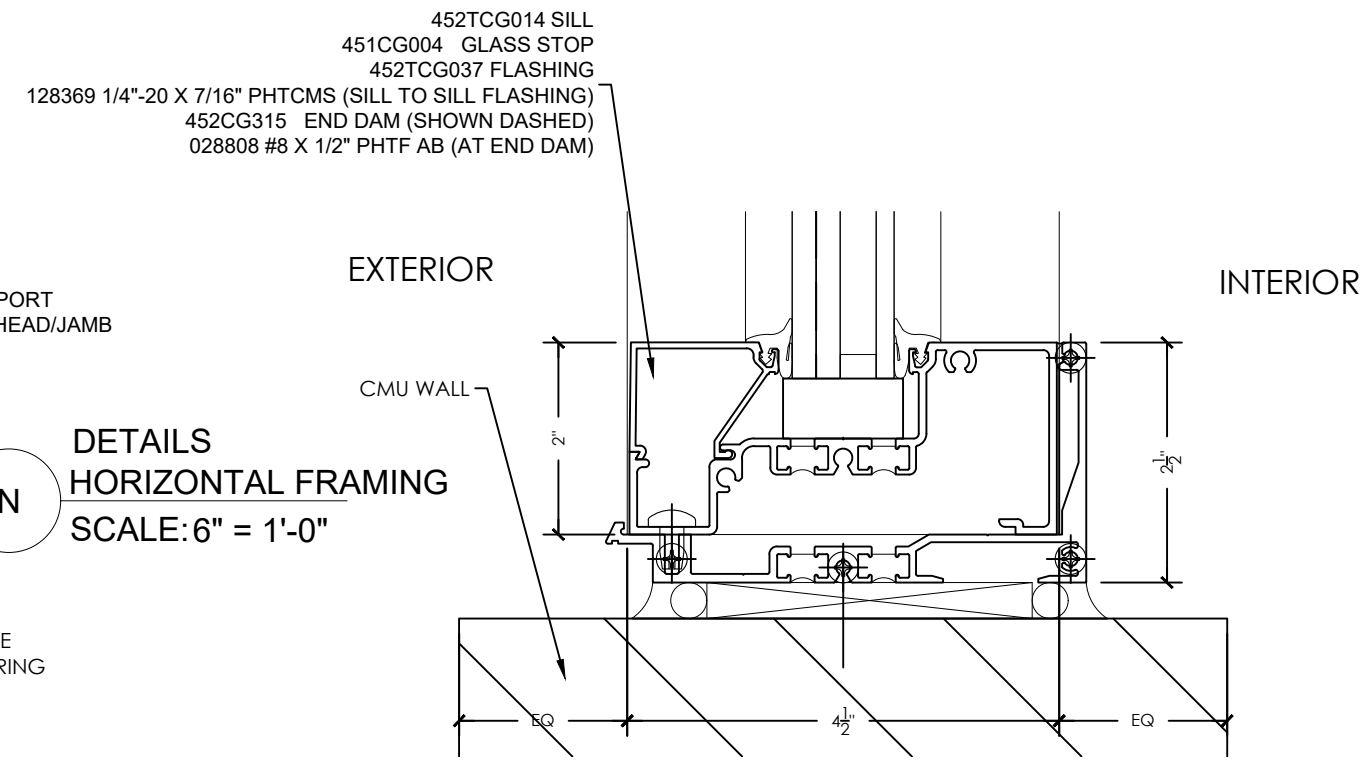


**L** DETAILS HORIZONTAL FRAMING SCALE: 6" = 1'-0"

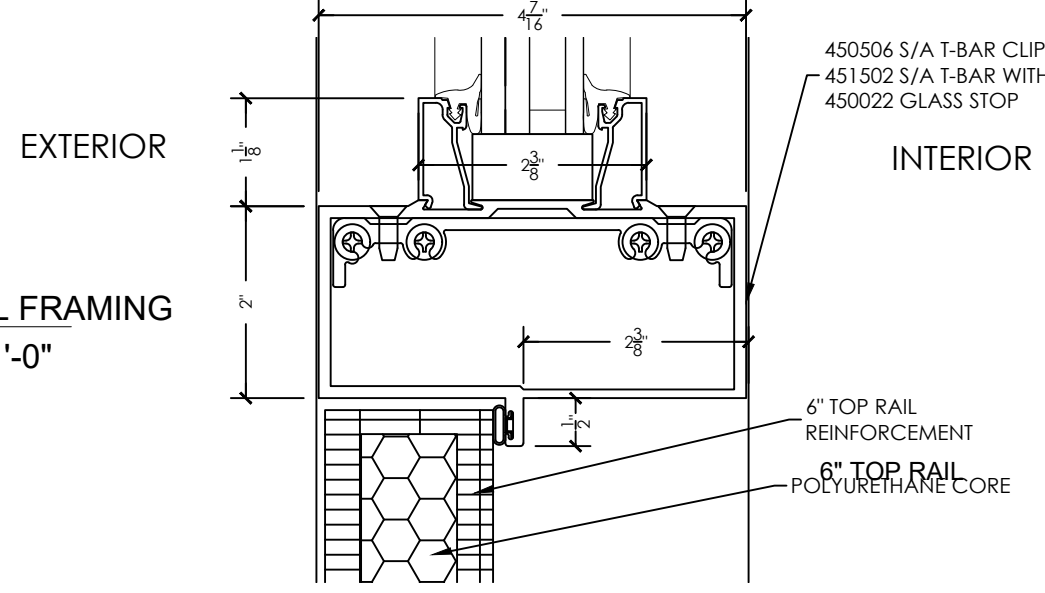


**P** DETAILS HORIZONTAL FRAMING SCALE: 6" = 1'-0"

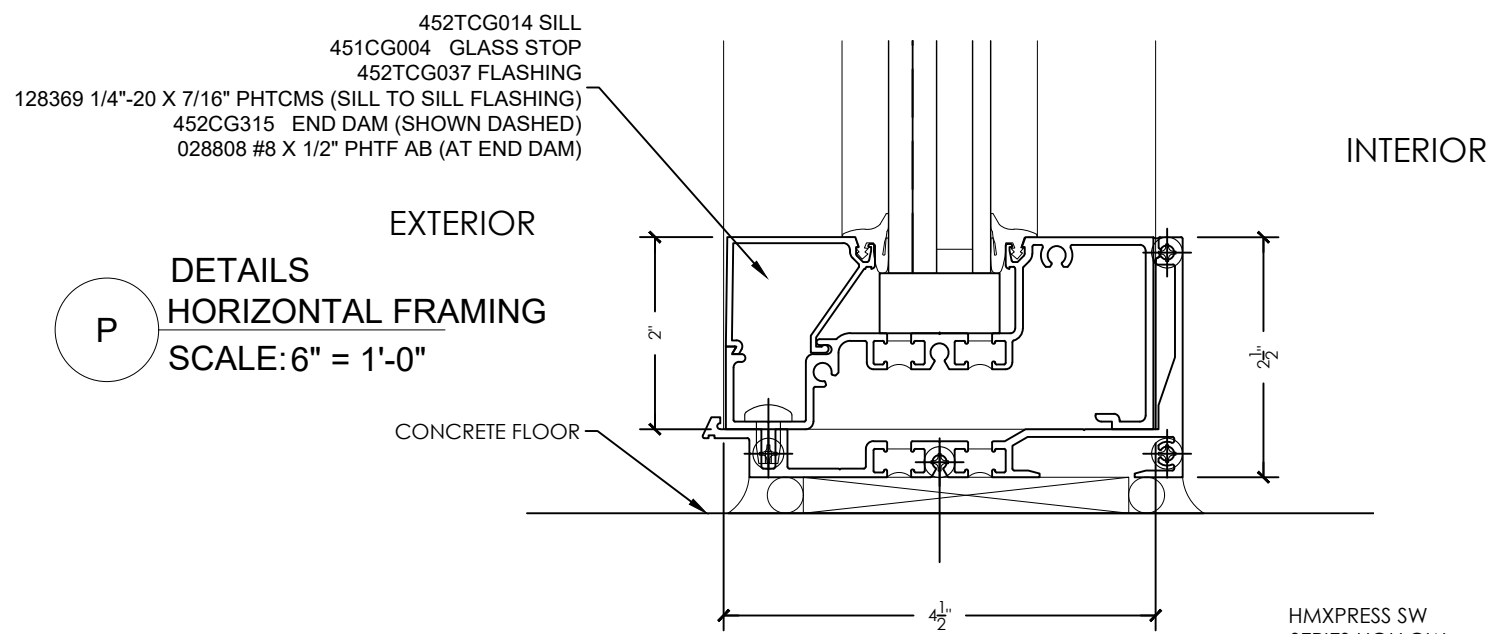

**M** DETAILS HORIZONTAL FRAMING SCALE: 6" = 1'-0"

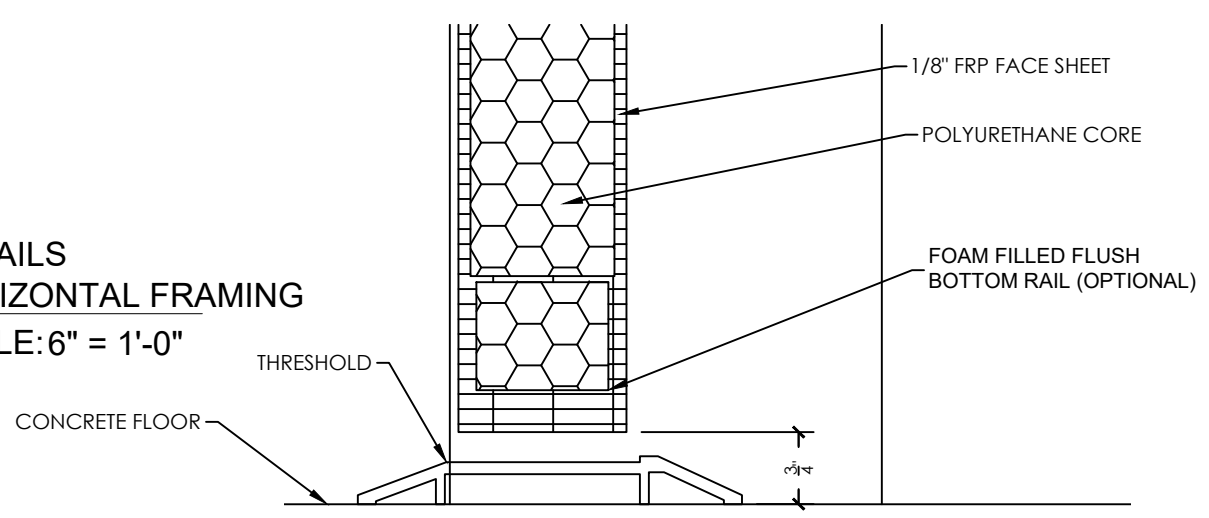

**Q** DETAILS INTERIOR DOOR SCALE: 6" = 1'-0"

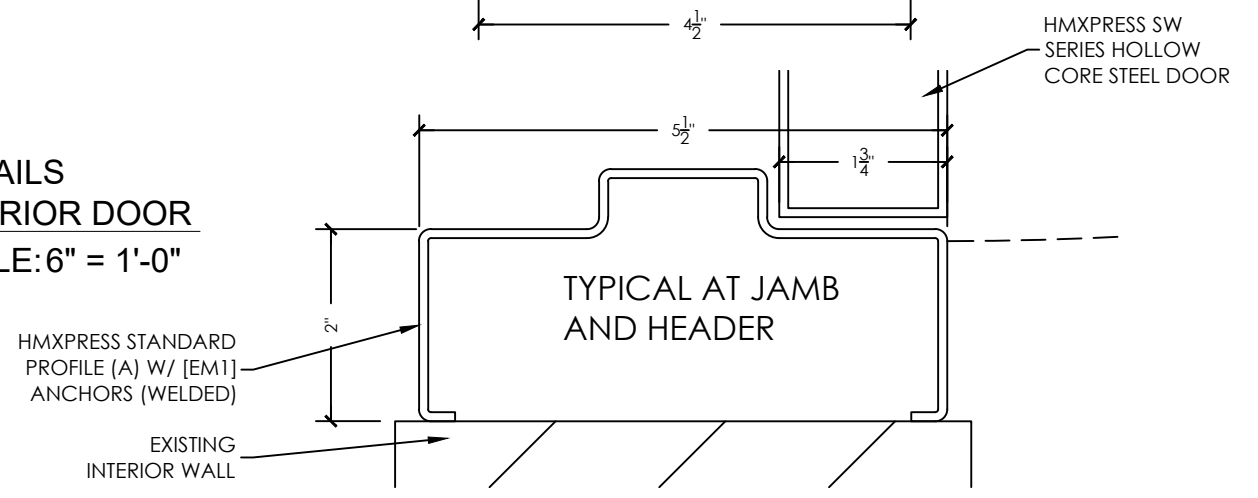

DRAWN BY:	DATE:	PROJECT:	CUSTOMER APPROVAL	R6	REV6	D6
SPD	5/31/2017	PROJECT	SIGNATURE:	R5	REV5	D5
CHECKED BY:	DATE:	LOCATION:		R4	REV4	D4
XXX	XX/XX/XXXX	CUSTOMER:	R3	REV3	D3	
JOB #:	#	CUSTOMER	R2	REV2	D2	
		TITLE:	R1	REV1	D1	
		DETAILS	NO			
			SIGNATURE REQUIRED BEFORE FABRICATION PROCESS WILL BEGIN		DESCRIPTION	
					DRAWING SUBMISSION	
					DATE	