

FINISH SCHEDULE

TAG	MFR	STYLE	COLOR
MEL-1		MELAMINE INTERIOR	WHITE
PT-1		PAINT	COLOR (TBD)
S-1		SOLID SURFACE	PROVIDED BY OWNER
PL-1		PLAM	COLOR (TBD)
PL-2		P-LAM	COLOR (TBD)

HARDWARE SCHEDULE

TAG	TYPE	INFO
HW1	HINGE	BLUM 120 DEGREE
HW2	DRAWERS	ACCURIDE OR EQUIV (FULL EXTENTION)
HW3	SHELF SUPPORTS	SPOON TYPE SHELF PINS
HW4	PULLS	4" WIRE (PL-2)

DRAWING INDEX

PAGE	DESCRIPTION	NOTES
00	SCHEDULE PAGE	THIS PAGE
10(0)	KITCHEN	PLAN VIEW
10(1)	KITCHEN	ELEVATION
10(2)	KITCHEN	ELEVATION
10(3)	KITCHEN	ELEVATION
10(4)	KITCHEN	SECTION
10(5)	KITCHEN	SECTION
10(6)	KITCHEN	SECTION

REVISION

DATE	REVISION

**CLIENT
KITCHEN**

TACOMA, WA

NOTES:

**SCHEDULE
PAGE**


BY: SPD

DATE: 5-23-2017

SCALE: SEE DRAWING

SHEET #:

0.0

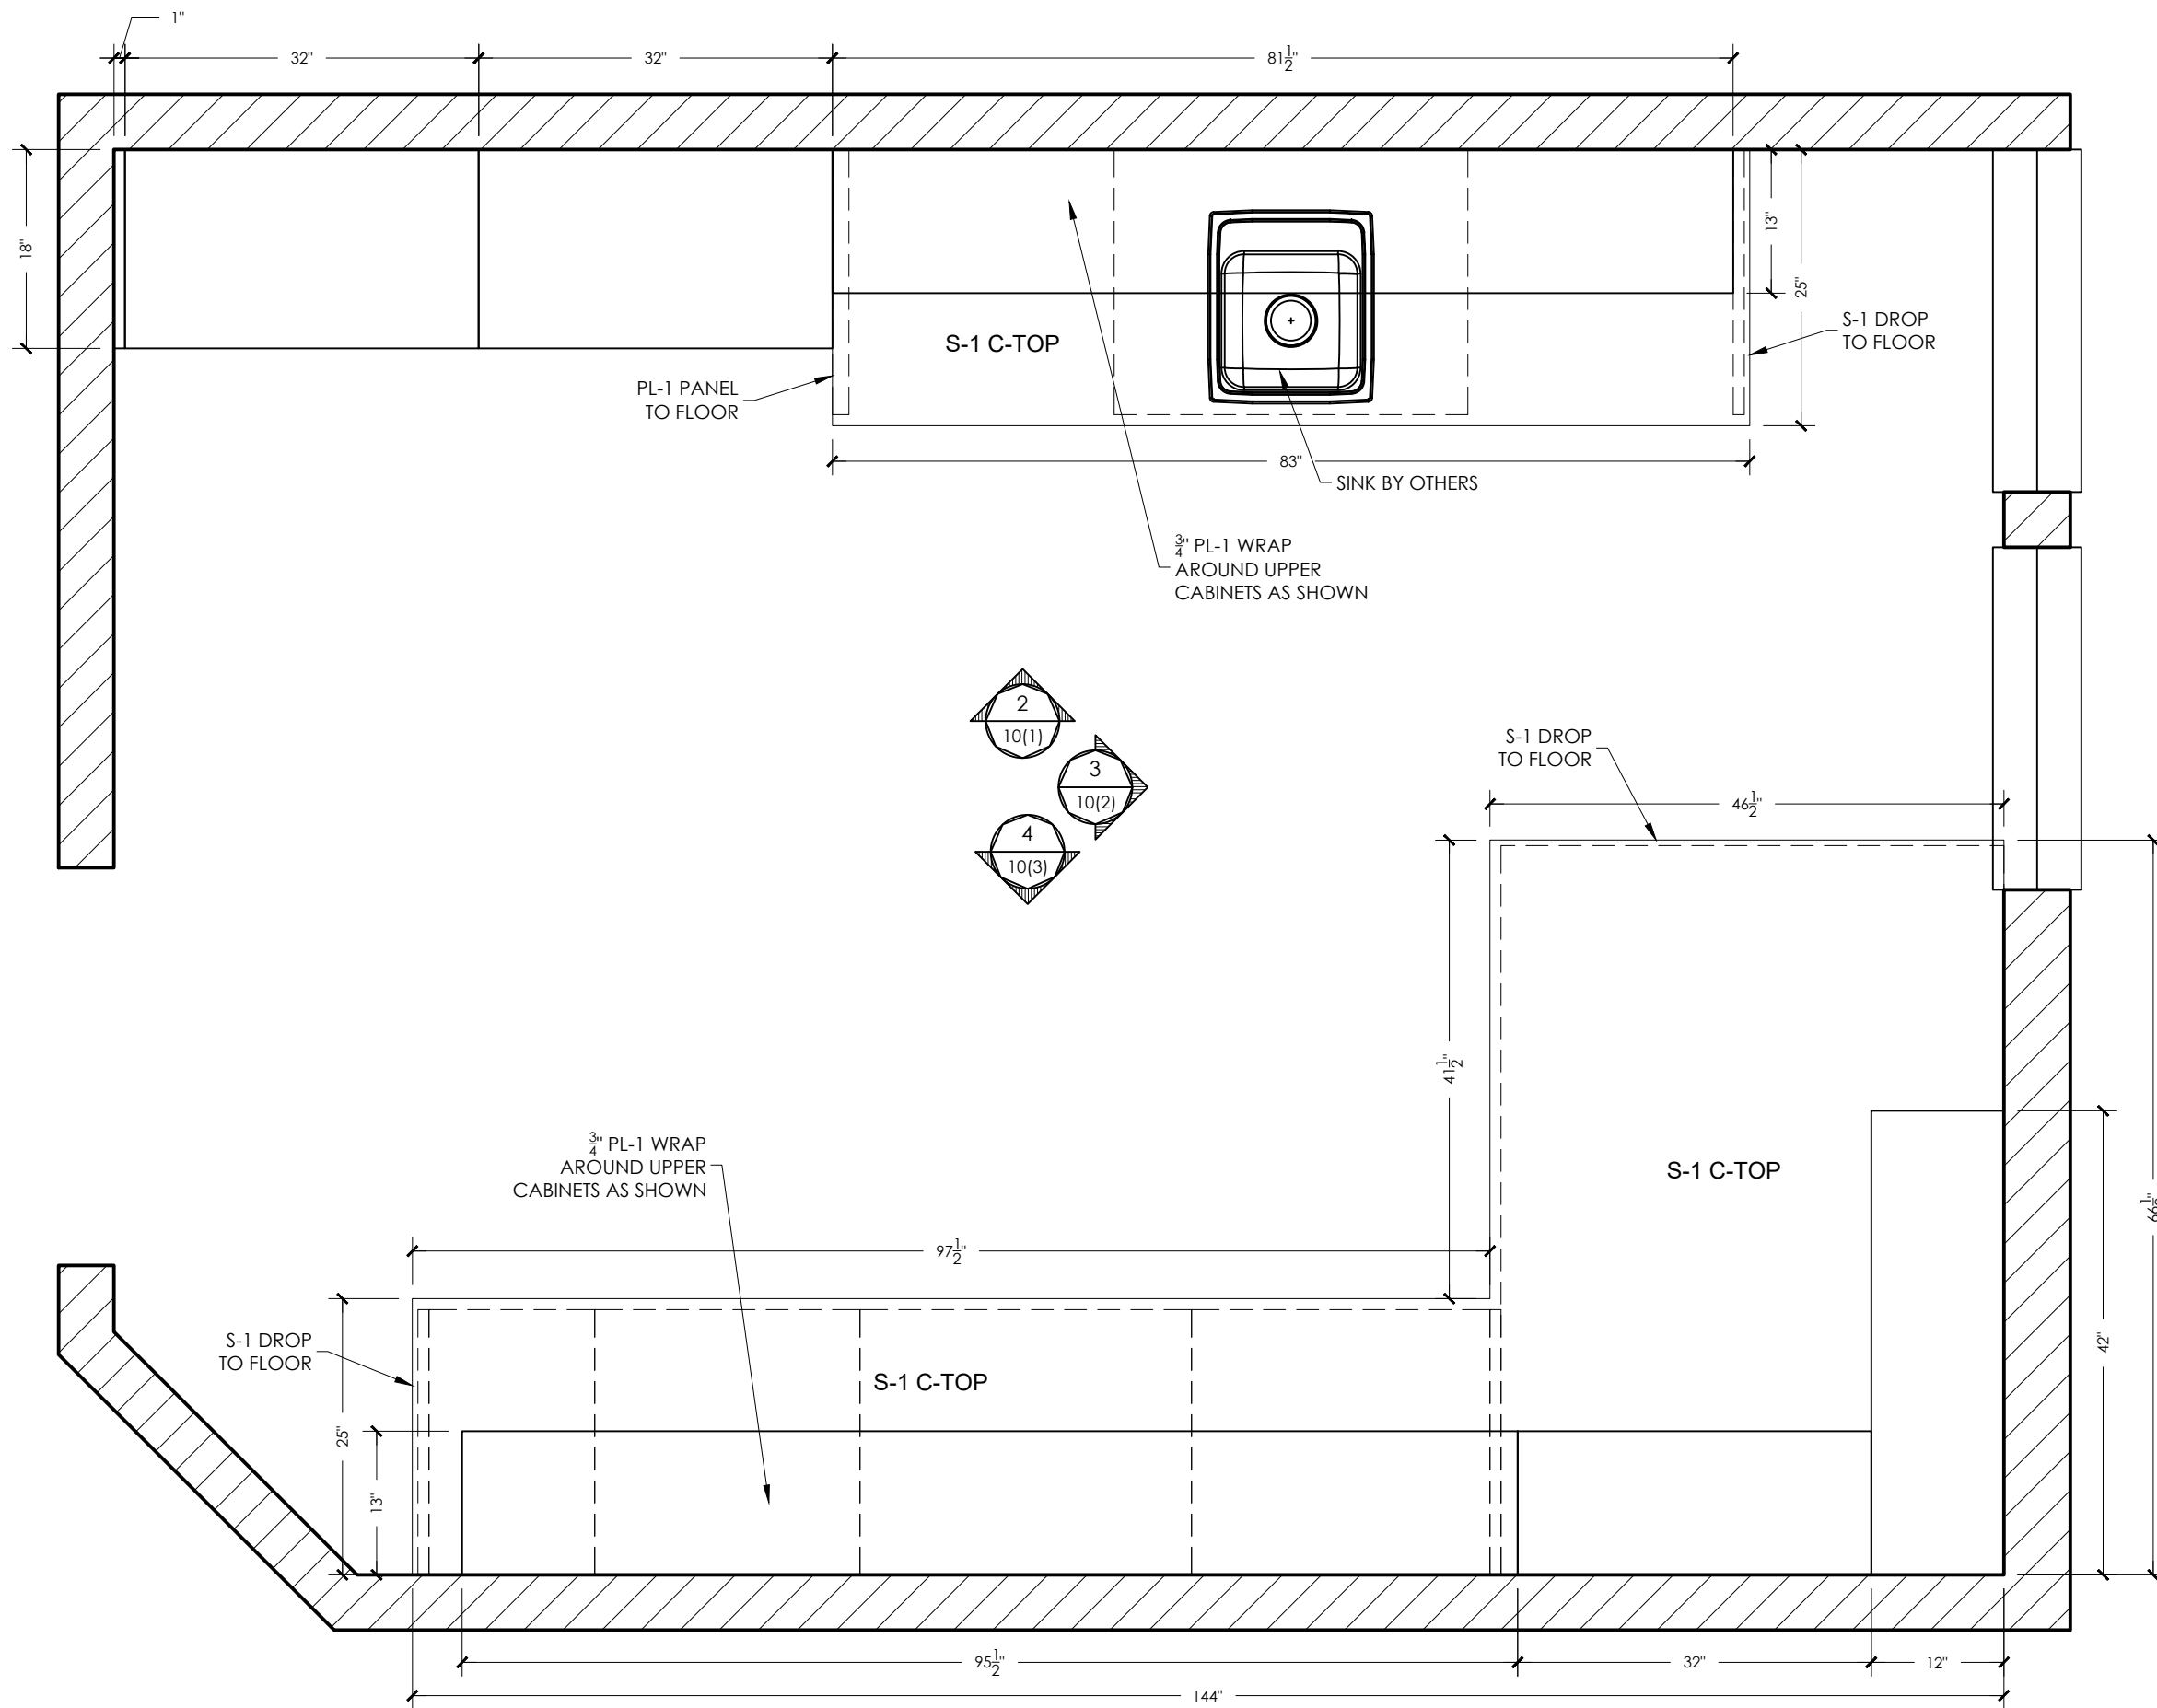

1 PLAN VIEW
KITCHEN
SCALE: 3/4" = 1'-0"

REVISION	
DATE	REVISION

CLIENT
KITCHEN


TACOMA, WA

NOTES:

KITCHEN

BY: SPD
DATE: 5-23-2017
SCALE: SEE DRAWING
SHEET #:

10 (0)

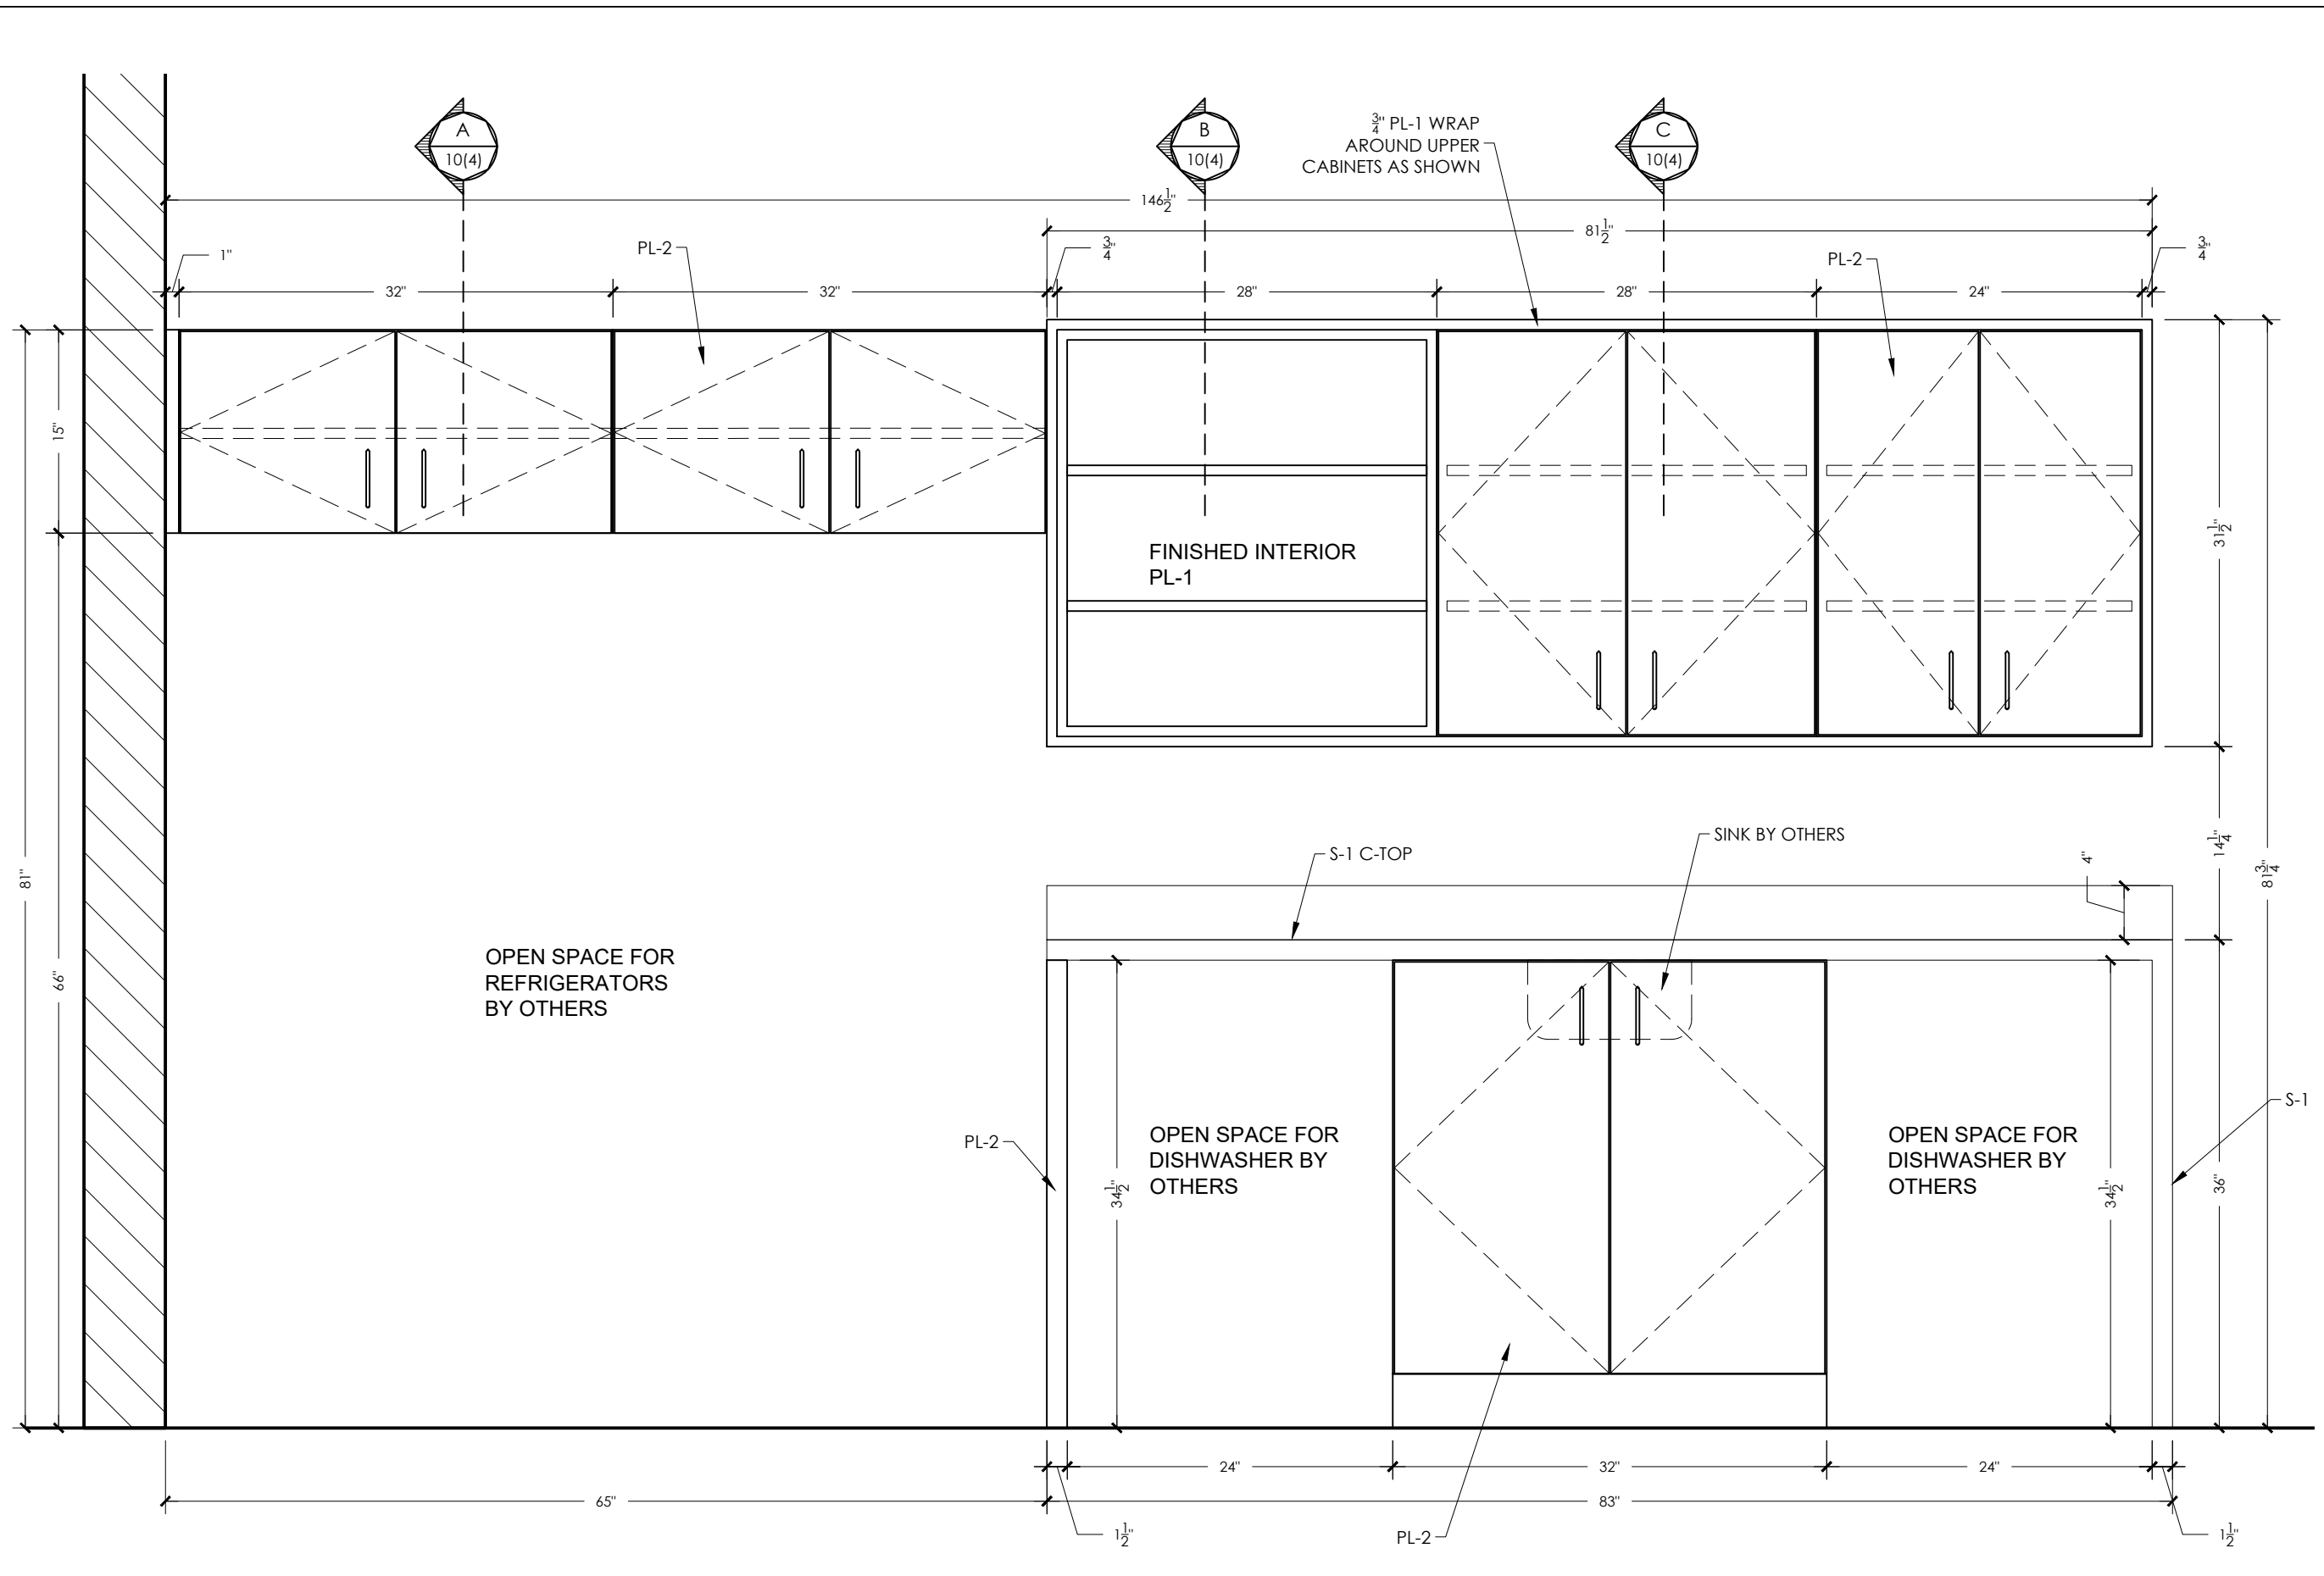

REVISION	
DATE	REVISION

CLIENT KITCHEN

TACOMA, WA


NOTES:

KITCHEN

BY: SPD
 DATE: 5-23-2017
 SCALE: SEE DRAWING
 SHEET #:


10 (1)

2 ELEVATION (EAST)
 KITCHEN
 SCALE: 1" = 1'-0"

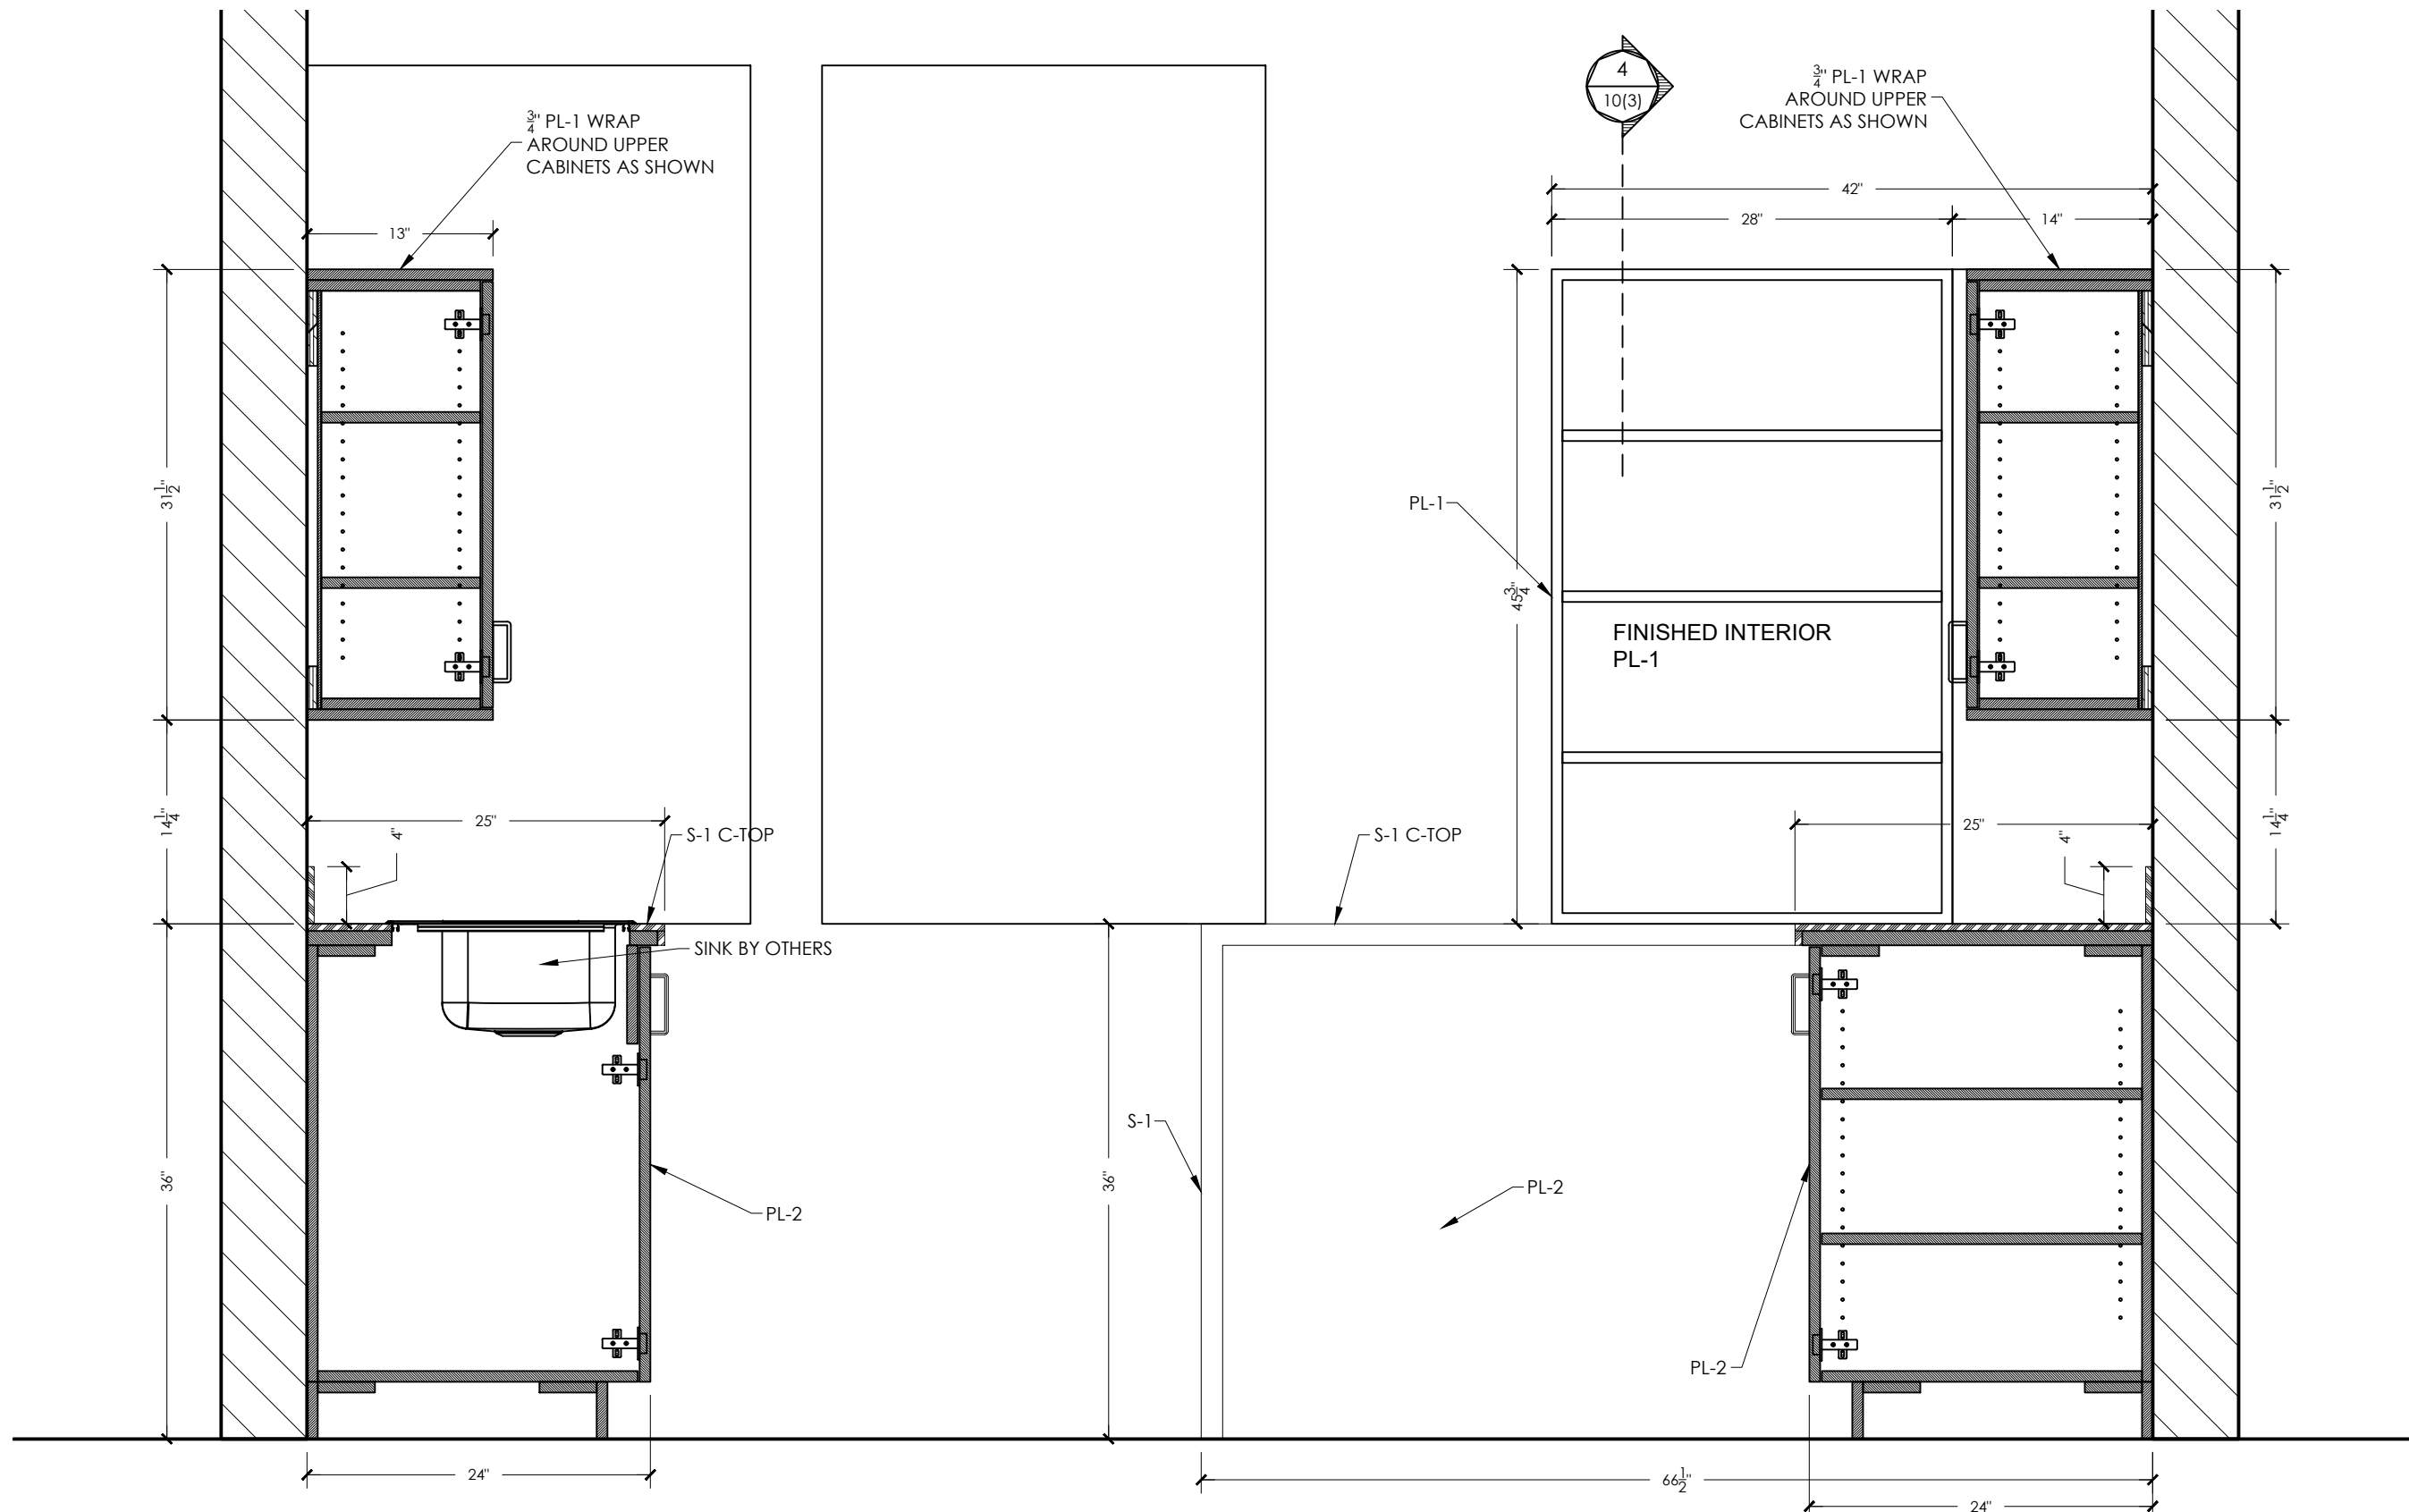

3 ELEVATION (SOUTH)
KITCHEN
SCALE: 1" = 1'-0"

REVISION	
DATE	REVISION
CLIENT KITCHEN	
TACOMA, WA	
NOTES:	
KITCHEN	
BY: SPD	
DATE: 5-23-2017	
SCALE: SEE DRAWING	
SHEET #:	
10 (2)	

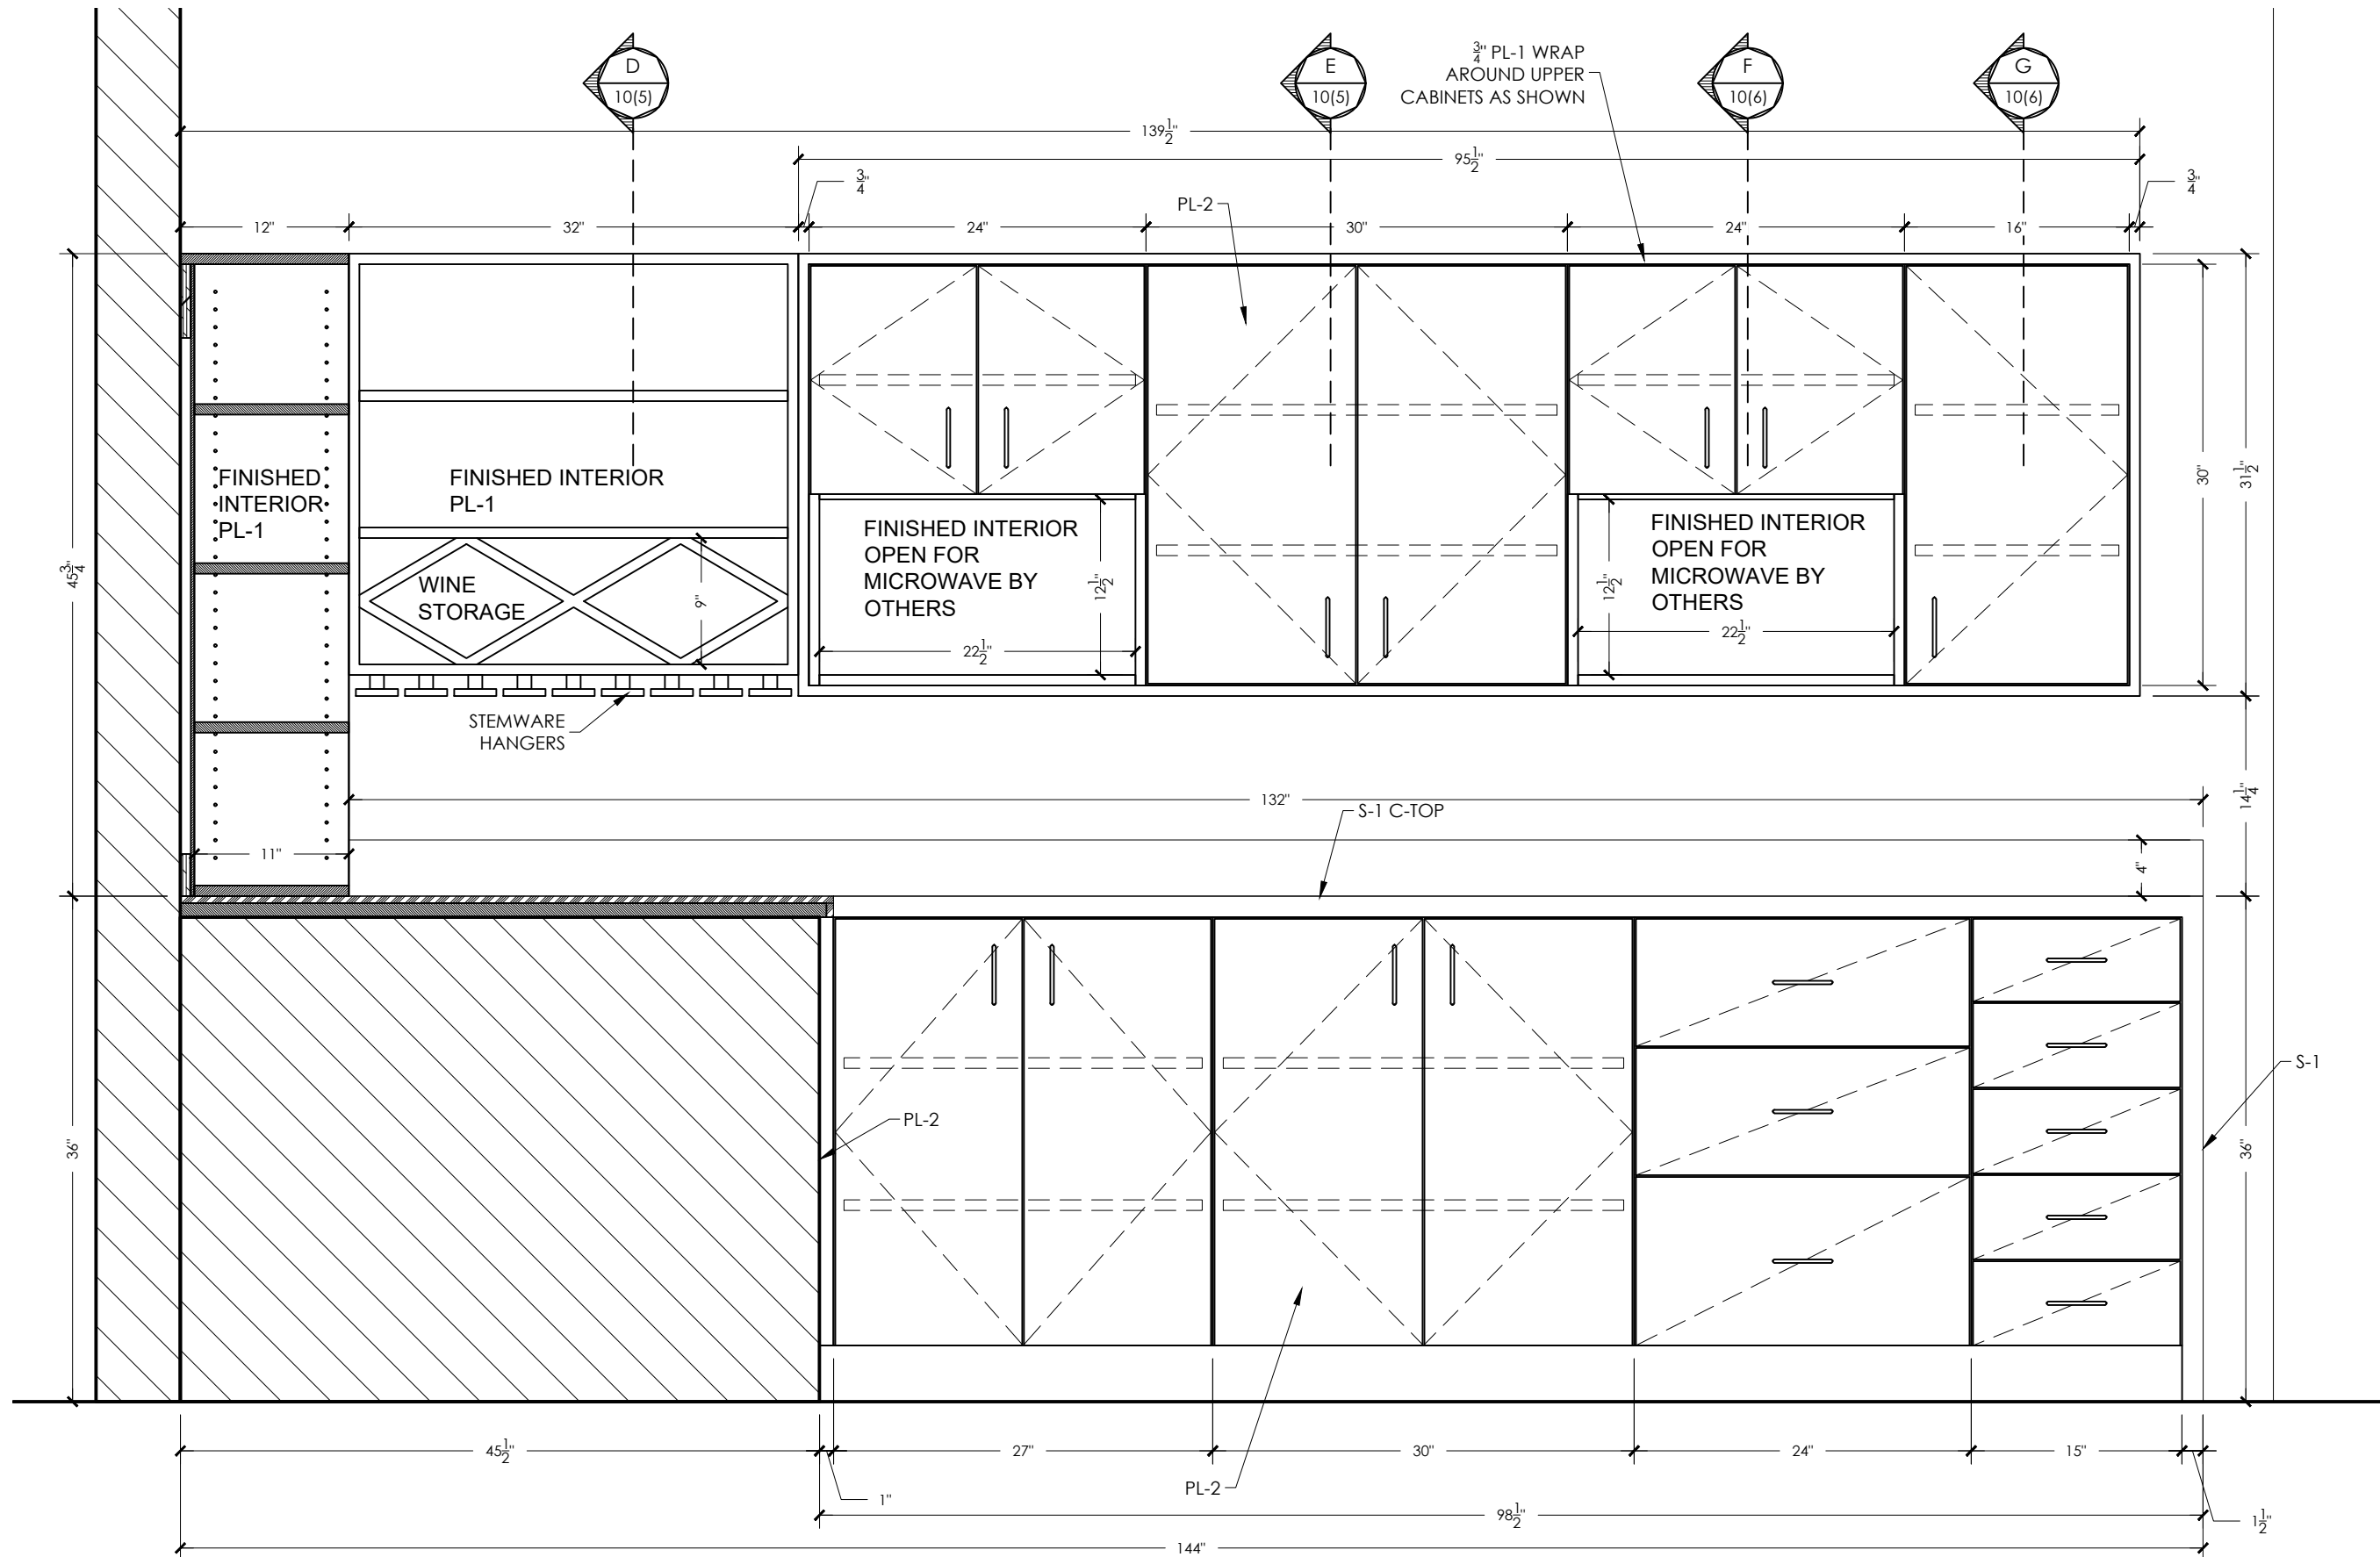

REVISION	
DATE	REVISION

**CLIENT
KITCHEN**

TACOMA, WA


NOTES:

KITCHEN


BY: SPD
 DATE: 5-23-2017
 SCALE: SEE DRAWING
 SHEET #:

10 (3)


4 ELEVATION (WEST)
 KITCHEN
 SCALE: 1" = 1'-0"

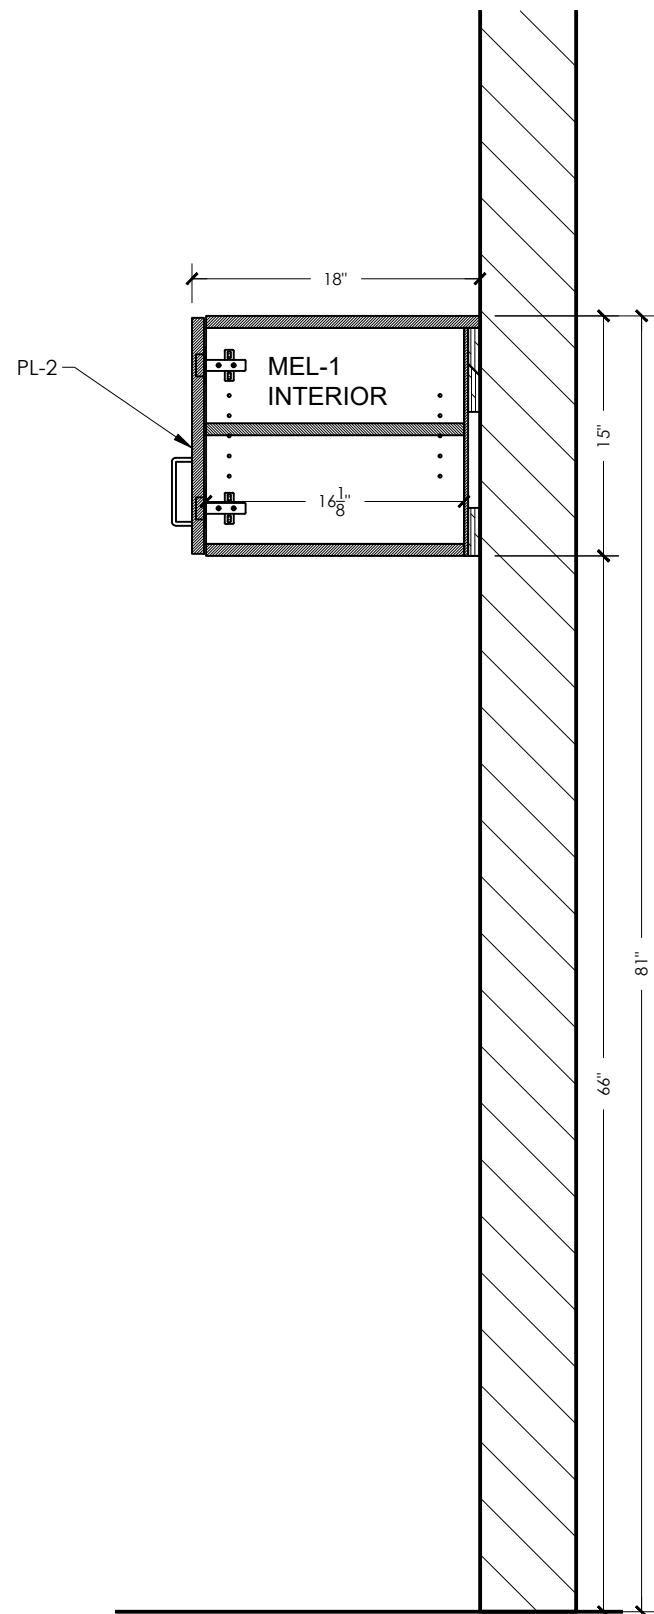

A SECTION
KITCHEN
SCALE: 1" = 1'-0"

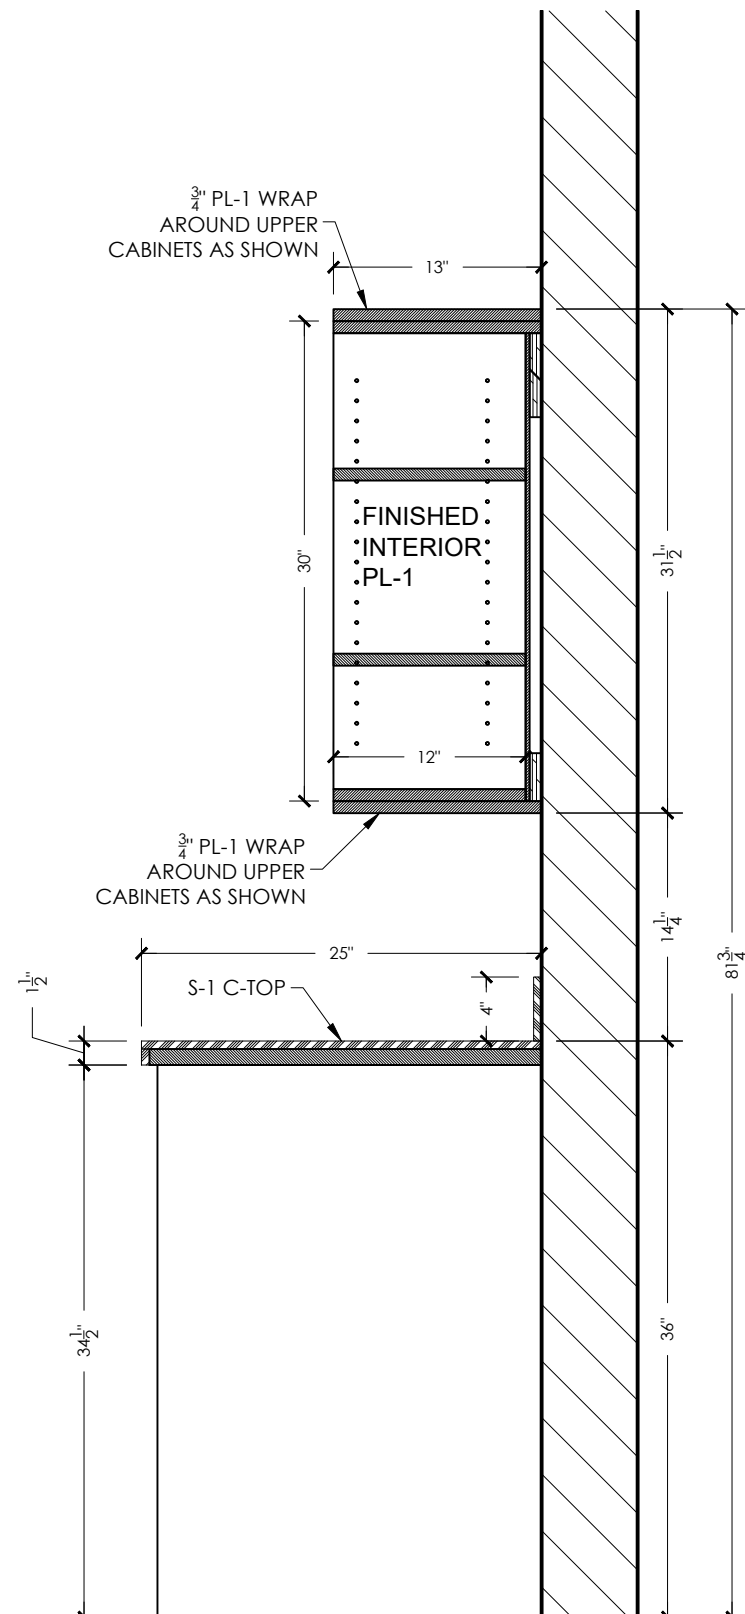

B SECTION
KITCHEN
SCALE: 1" = 1'-0"

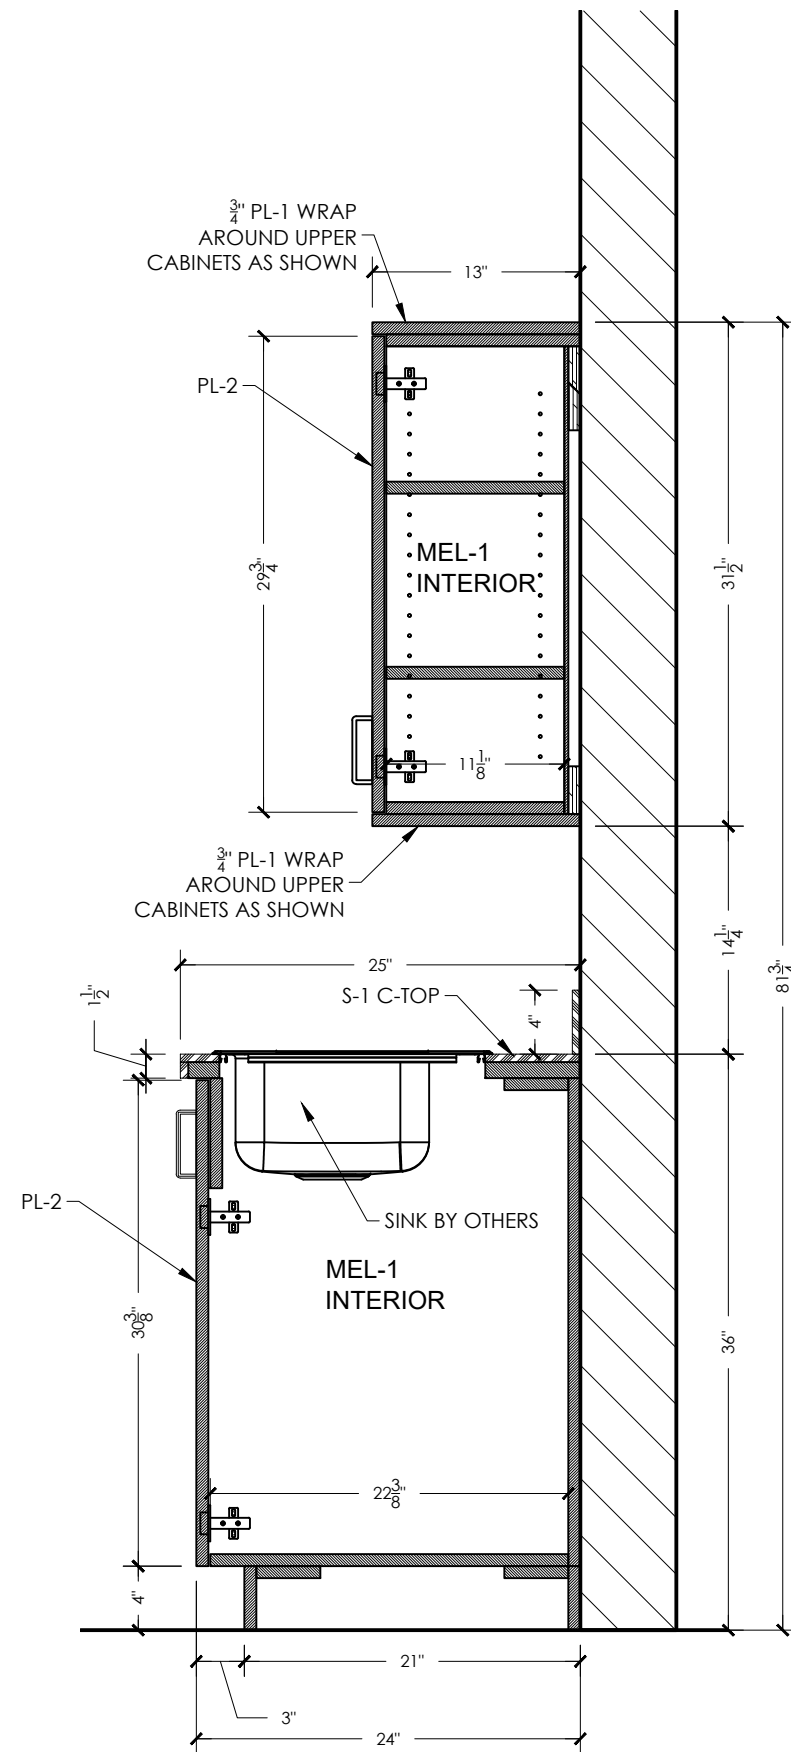

C SECTION
KITCHEN
SCALE: 1" = 1'-0"

REVISION	
DATE	REVISION

**CLIENT
KITCHEN**


TACOMA, WA

NOTES:


KITCHEN

BY: SPD
DATE: 5-23-2017
SCALE: SEE DRAWING
SHEET #:

10 (4)

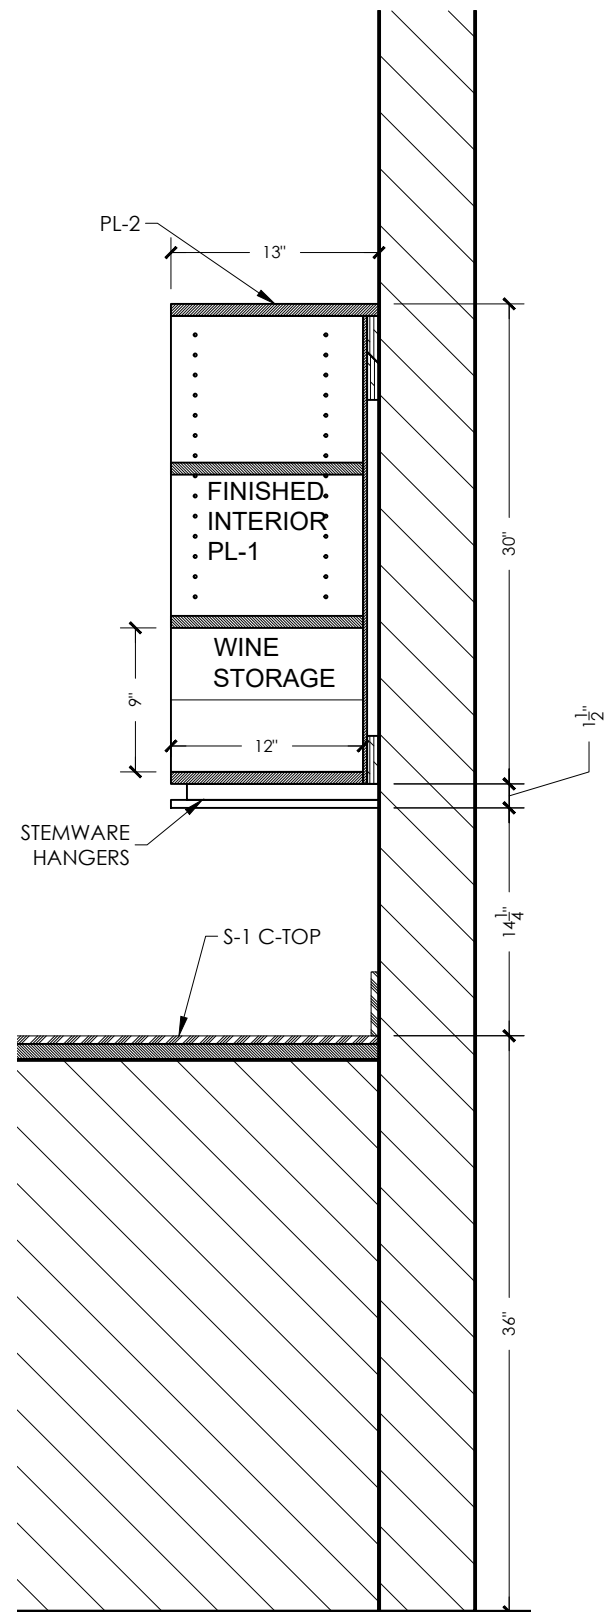

D SECTION
KITCHEN
SCALE: 1" = 1'-0"

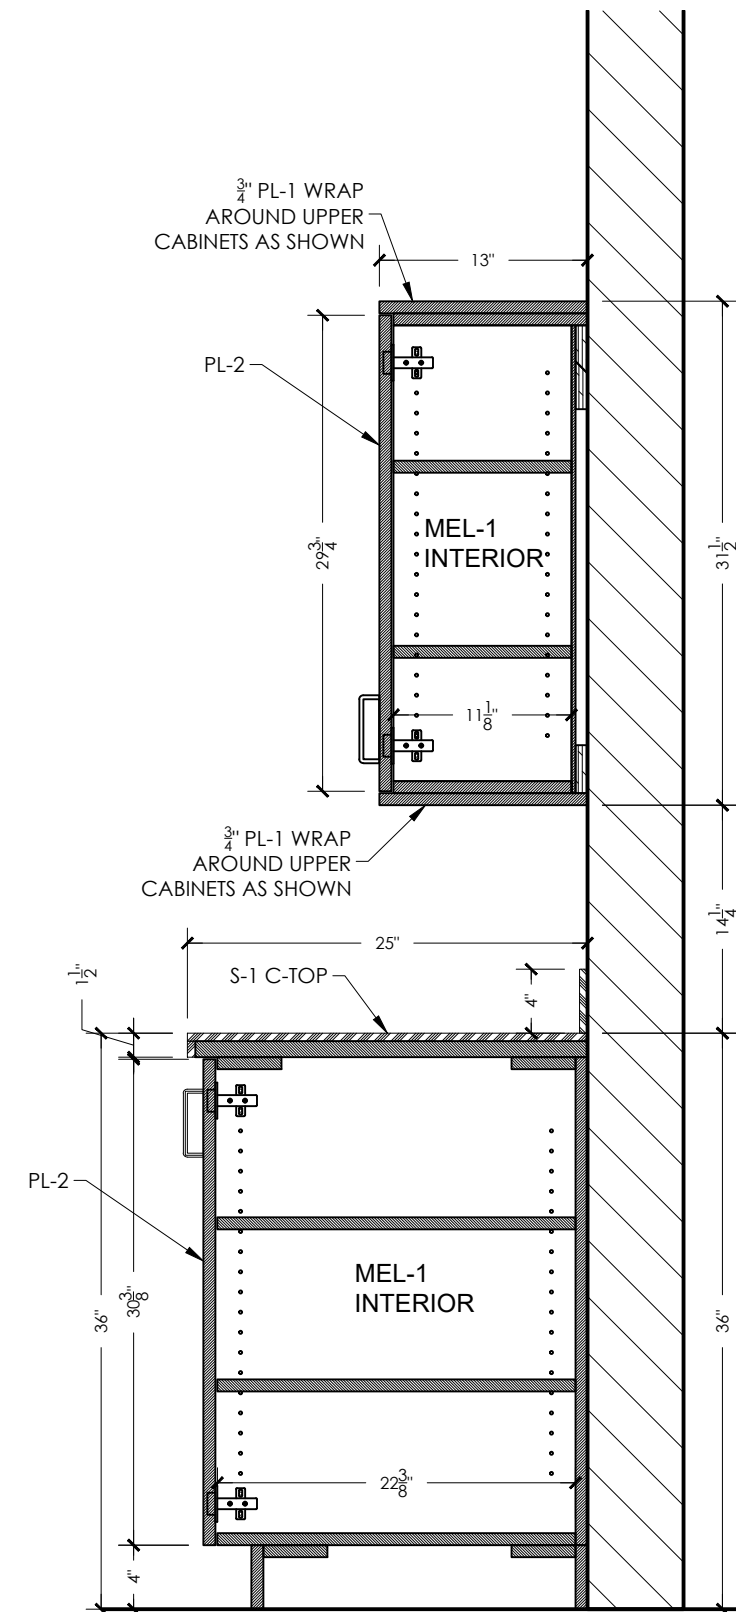

E SECTION
KITCHEN
SCALE: 1" = 1'-0"

REVISION	
DATE	REVISION

**CLIENT
KITCHEN**


TACOMA, WA

NOTES:


KITCHEN

BY: SPD
DATE: 5-23-2017
SCALE: SEE DRAWING
SHEET #:

10 (5)

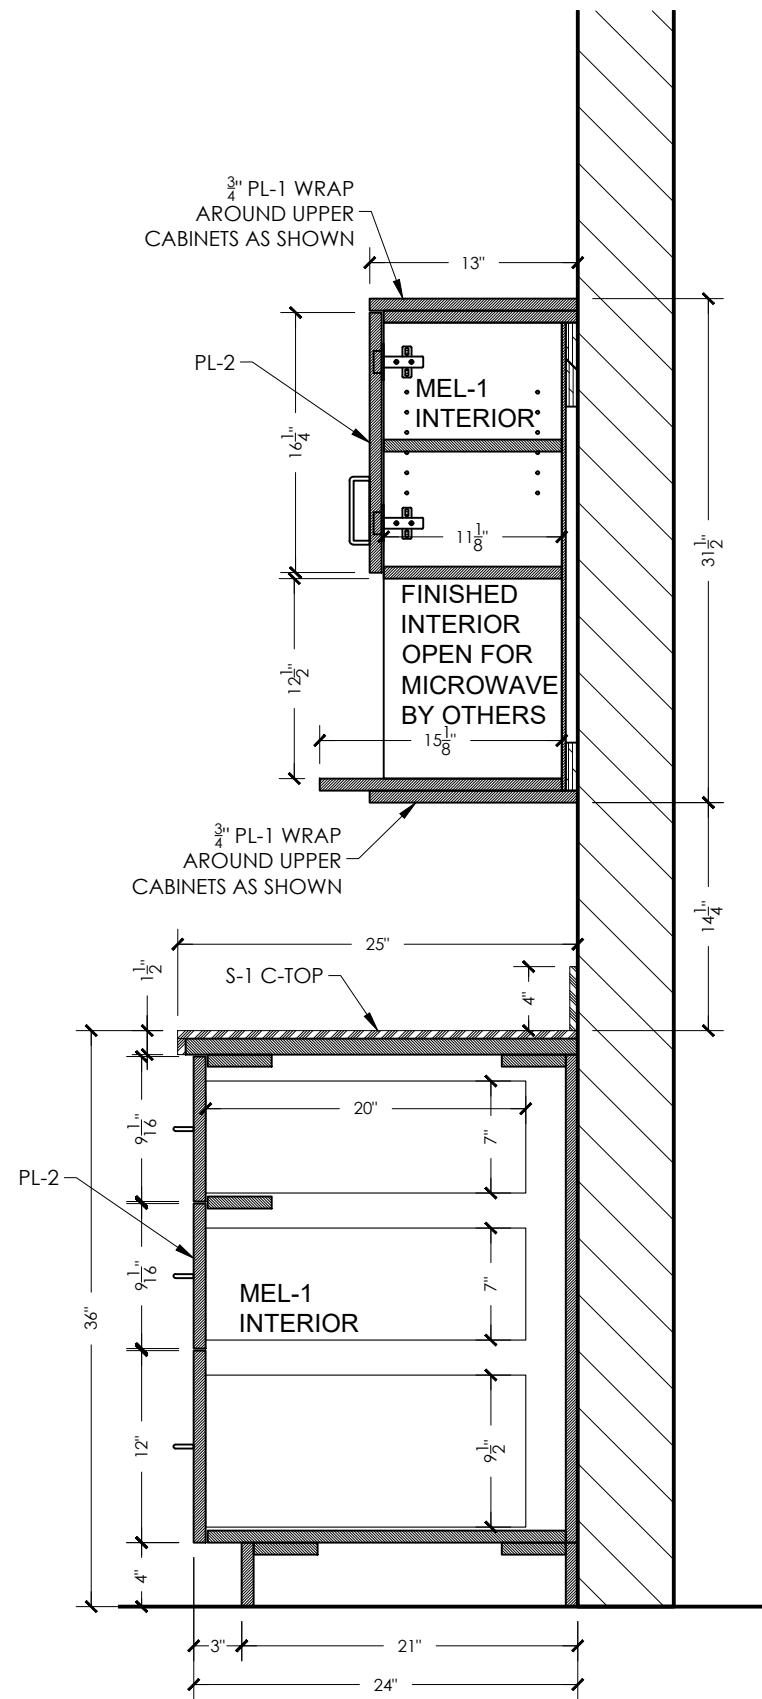

SECTION
F KITCHEN
 SCALE: 1" = 1'-0"

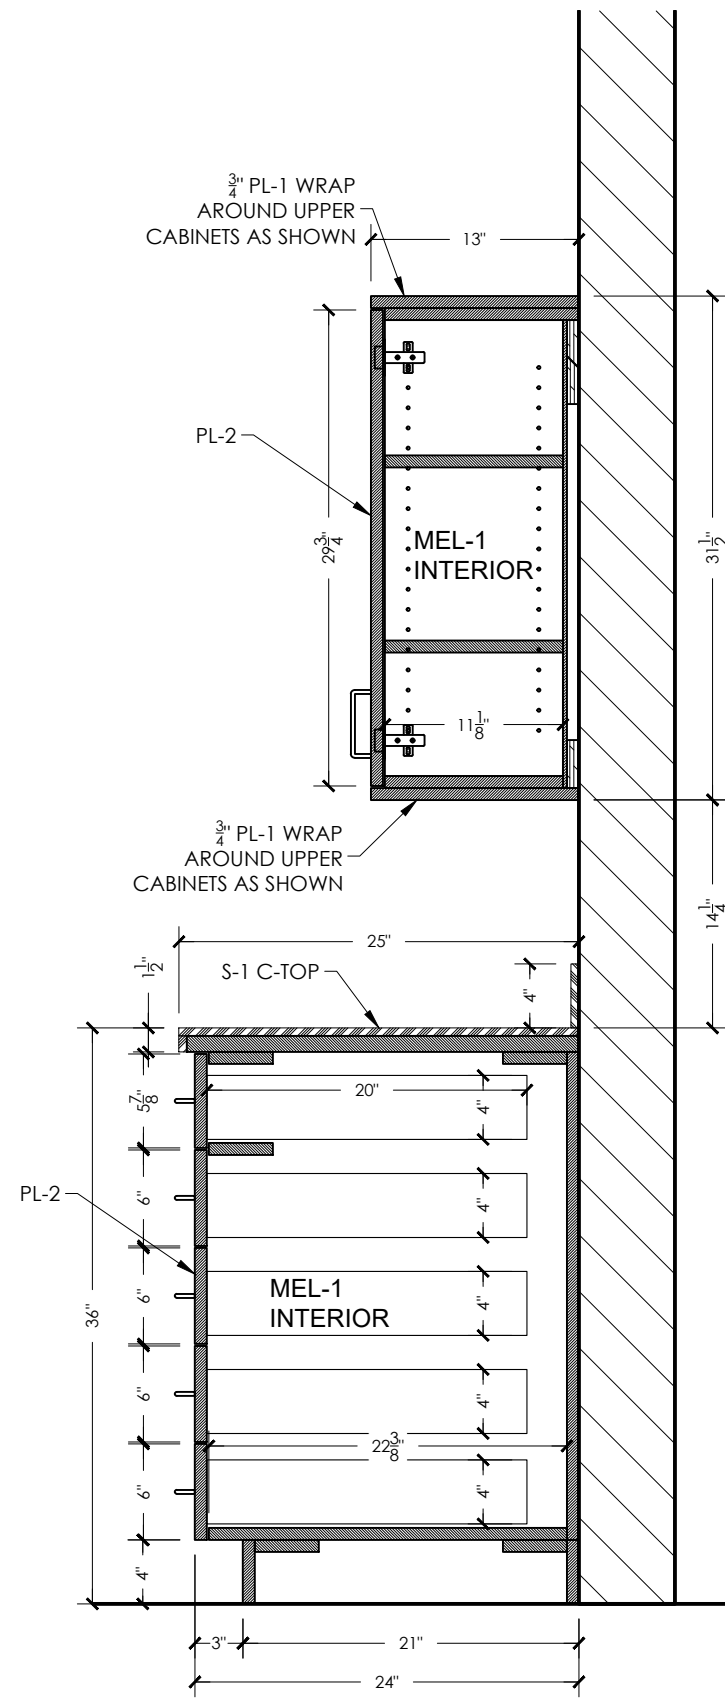

SECTION
G KITCHEN
 SCALE: 1" = 1'-0"

REVISION	
DATE	REVISION

**CLIENT
 KITCHEN**

TACOMA, WA

NOTES:

KITCHEN

BY: SPD
 DATE: 5-23-2017
 SCALE: SEE DRAWING
 SHEET #:

10 (6)