

DRAWING INDEX

TS-1: DRAWING INDEX/SPECS/NOTES REGARDING CONSTRUCTION

1-A THRU 1-E: PHARMACY (7)/RECEPTION (1) ELEV, PLAN SECT, SIDE SECT
 2-A THRU 2-D: CONSULTATION (2) ELEVATION, PLAN SECTION, SIDE SECTION
 3-A, 3-B: TOILET (3) ELEVATION, PLAN SECTION, SIDE SECTION

NOTES REGARDING CONSTRUCTION:

CABINET EXTERIORS (EXPOSED SURFACES) TO BE PL-1 WILSONART STUDIO TEAK 7960-38

COUNTERTOPS TO BE SS-1 FORMICA LUNA SAND .48"
 CABINET INTERIORS TO BE WHITE MELAMINE EDGEBANDED WITH
 BANDING TO MATCH PL-1

DOORS ARE MOUNTED ON HW-3 BLUM CONCEALED EURO HINGES 120 DEGREE WHERE WALLS
 PERPENDICULAR TO CASEWORK ARE ADJACENT, 170 DEGREE WHERE WALLS DO NOT INTERFERE WITH
 CABINET DOOR SWING.

DRAWER BOXES MADE WITH 1/2" WHITE MELAMINE. DRAWERS MOUNTED ON HW-2 ACCURIDE 3832 FULL
 EXTENSION GLIDES (ZINC)

HW-1 PULLS TO BE 4" BRUSHED STAINLESS STEEL #626 FINISH

CASEWORK TO SIT ON HW-4 RICHELIEU LEG LEVELERS WHICH CONSIST OF THE FOLLOWING:
 8410090 HEAD, 4511090 LEVELER, 6422G SCREW, 226301 TOEKICK CLIP, 328301 BASE FOR TOEKICK CLIP

CUSTOMER
 PROJECT
 PHARMACY
 SEATTLE, WA

TODAYS DATE:
 5/17/2017


DATE SUBMITTED:
 5/17/2017

DRAWN BY:
 SPD

REVISIONS	DATE	DESCRIPTION

DRAWING
TS-1

A PHARMACY (7)
ELEVATION
SCALE: 1" = 1'

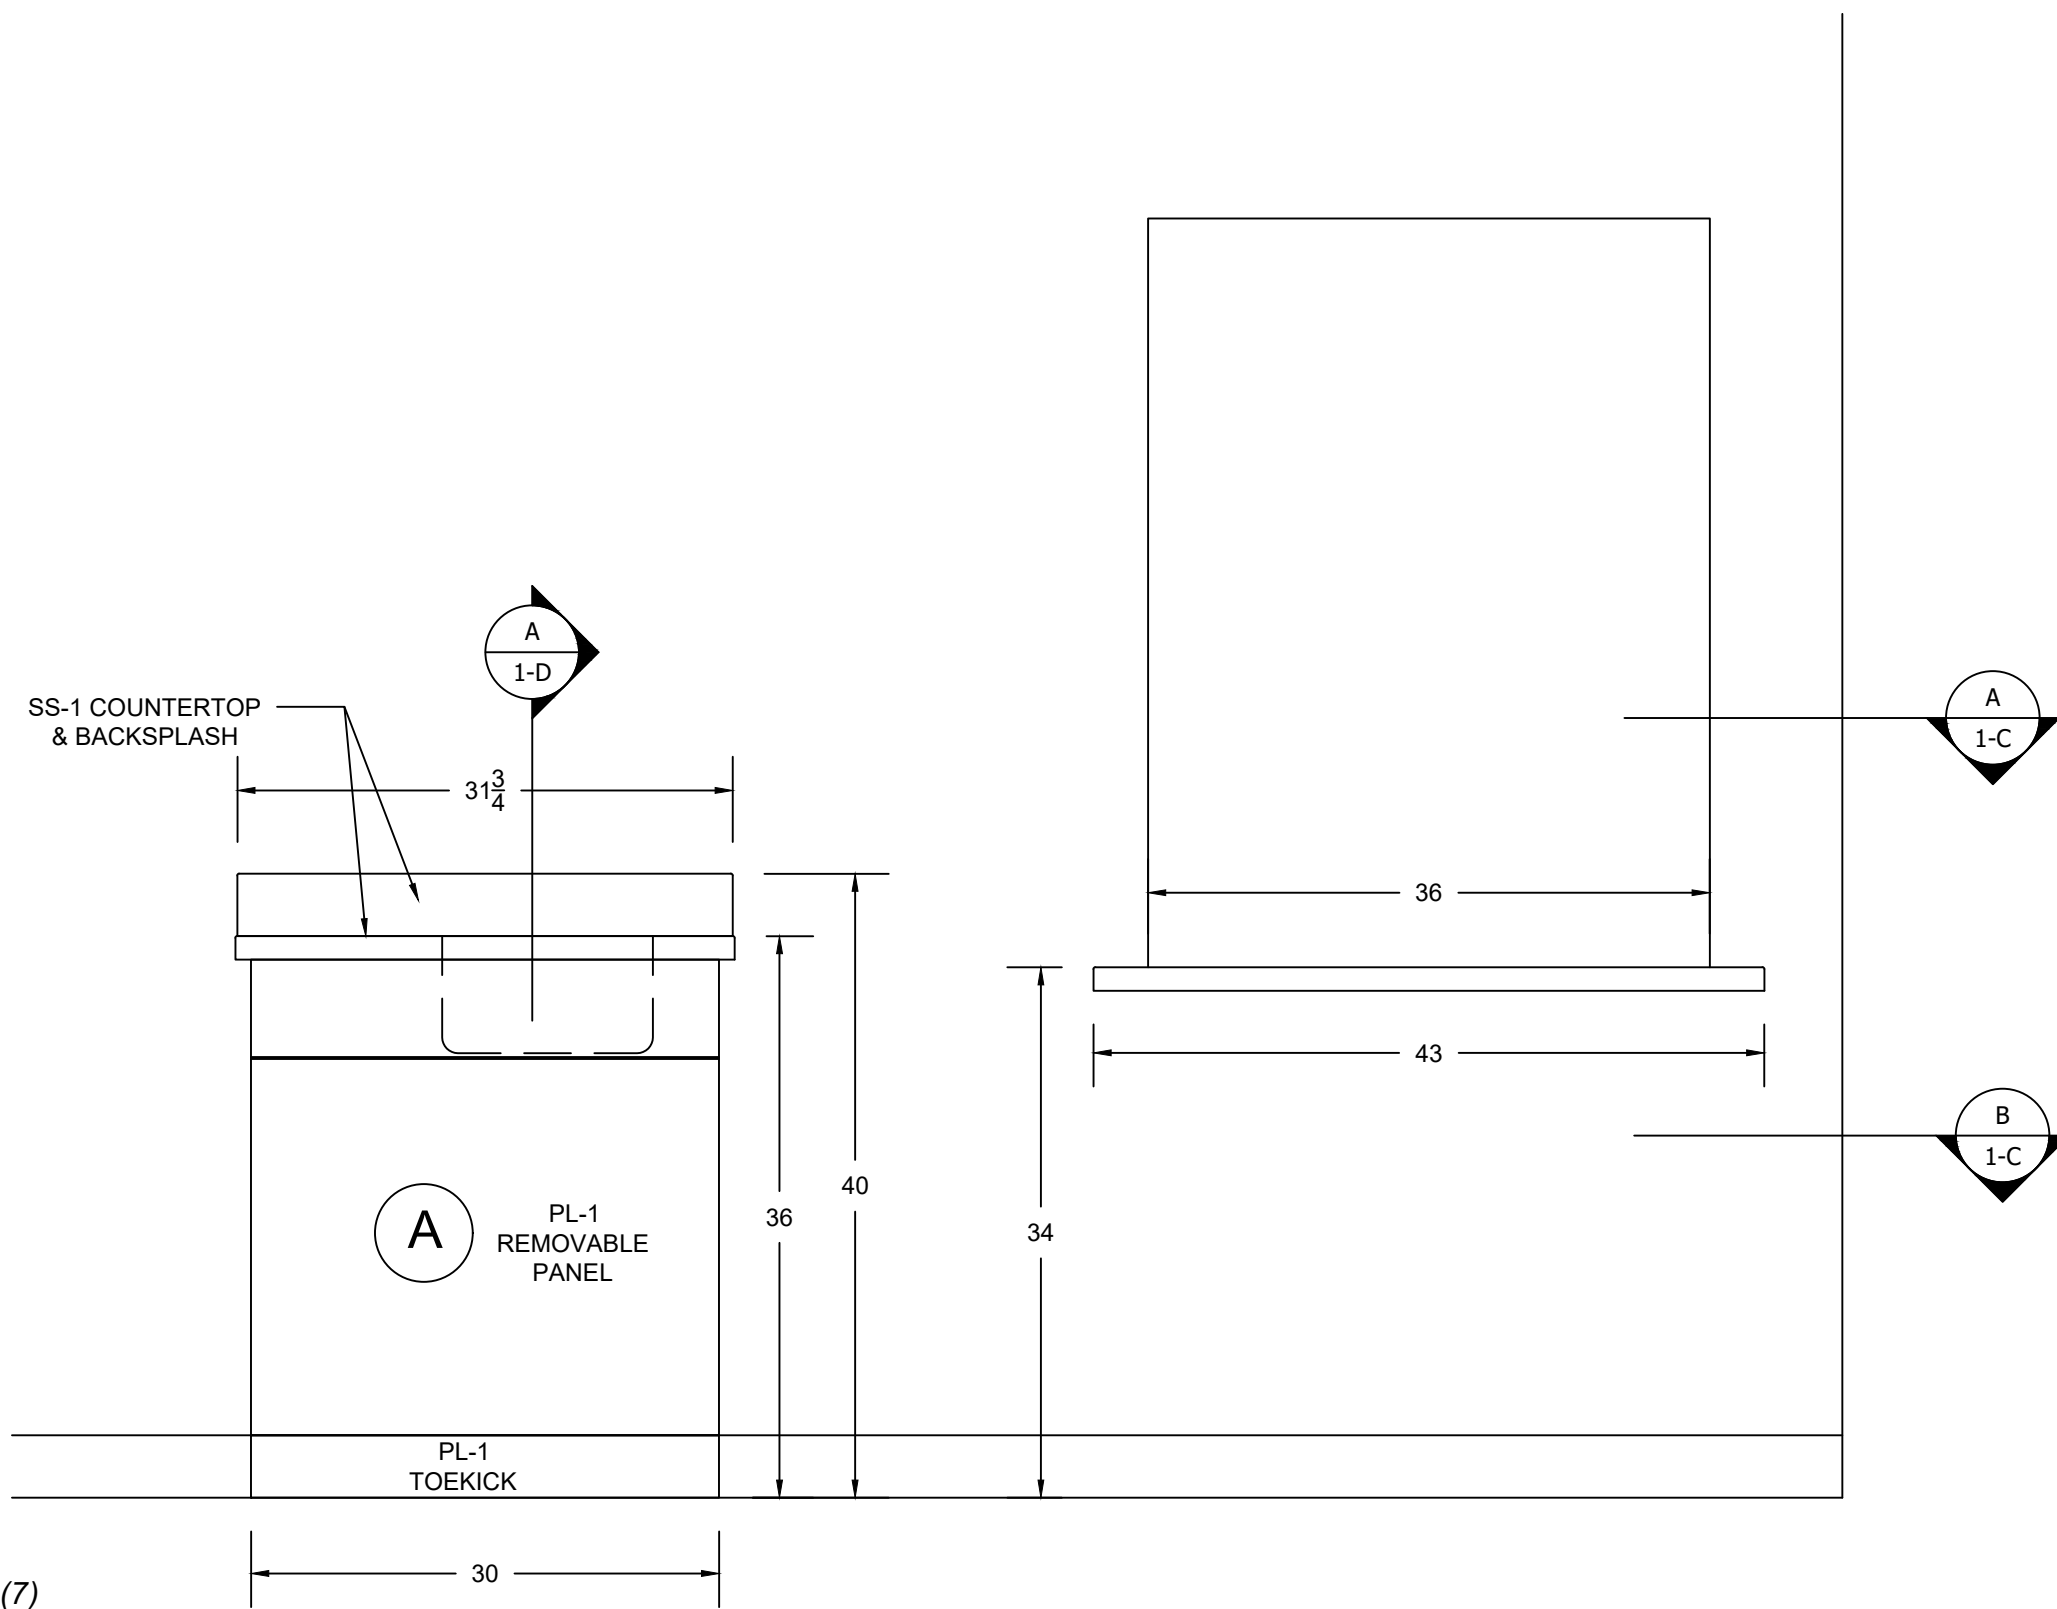

CUSTOMER
PROJECT
PHARMACY
SEATTLE, WA

TODAYS DATE:
5/17/2017

DATE SUBMITTED:
5/17/2017


DRAWN BY:
SPD

REVISIONS	DATE

DRAWING
1-A

SHEET 2/12

A RECEPTION (1)
ELEVATION
SCALE: 1" = 1'

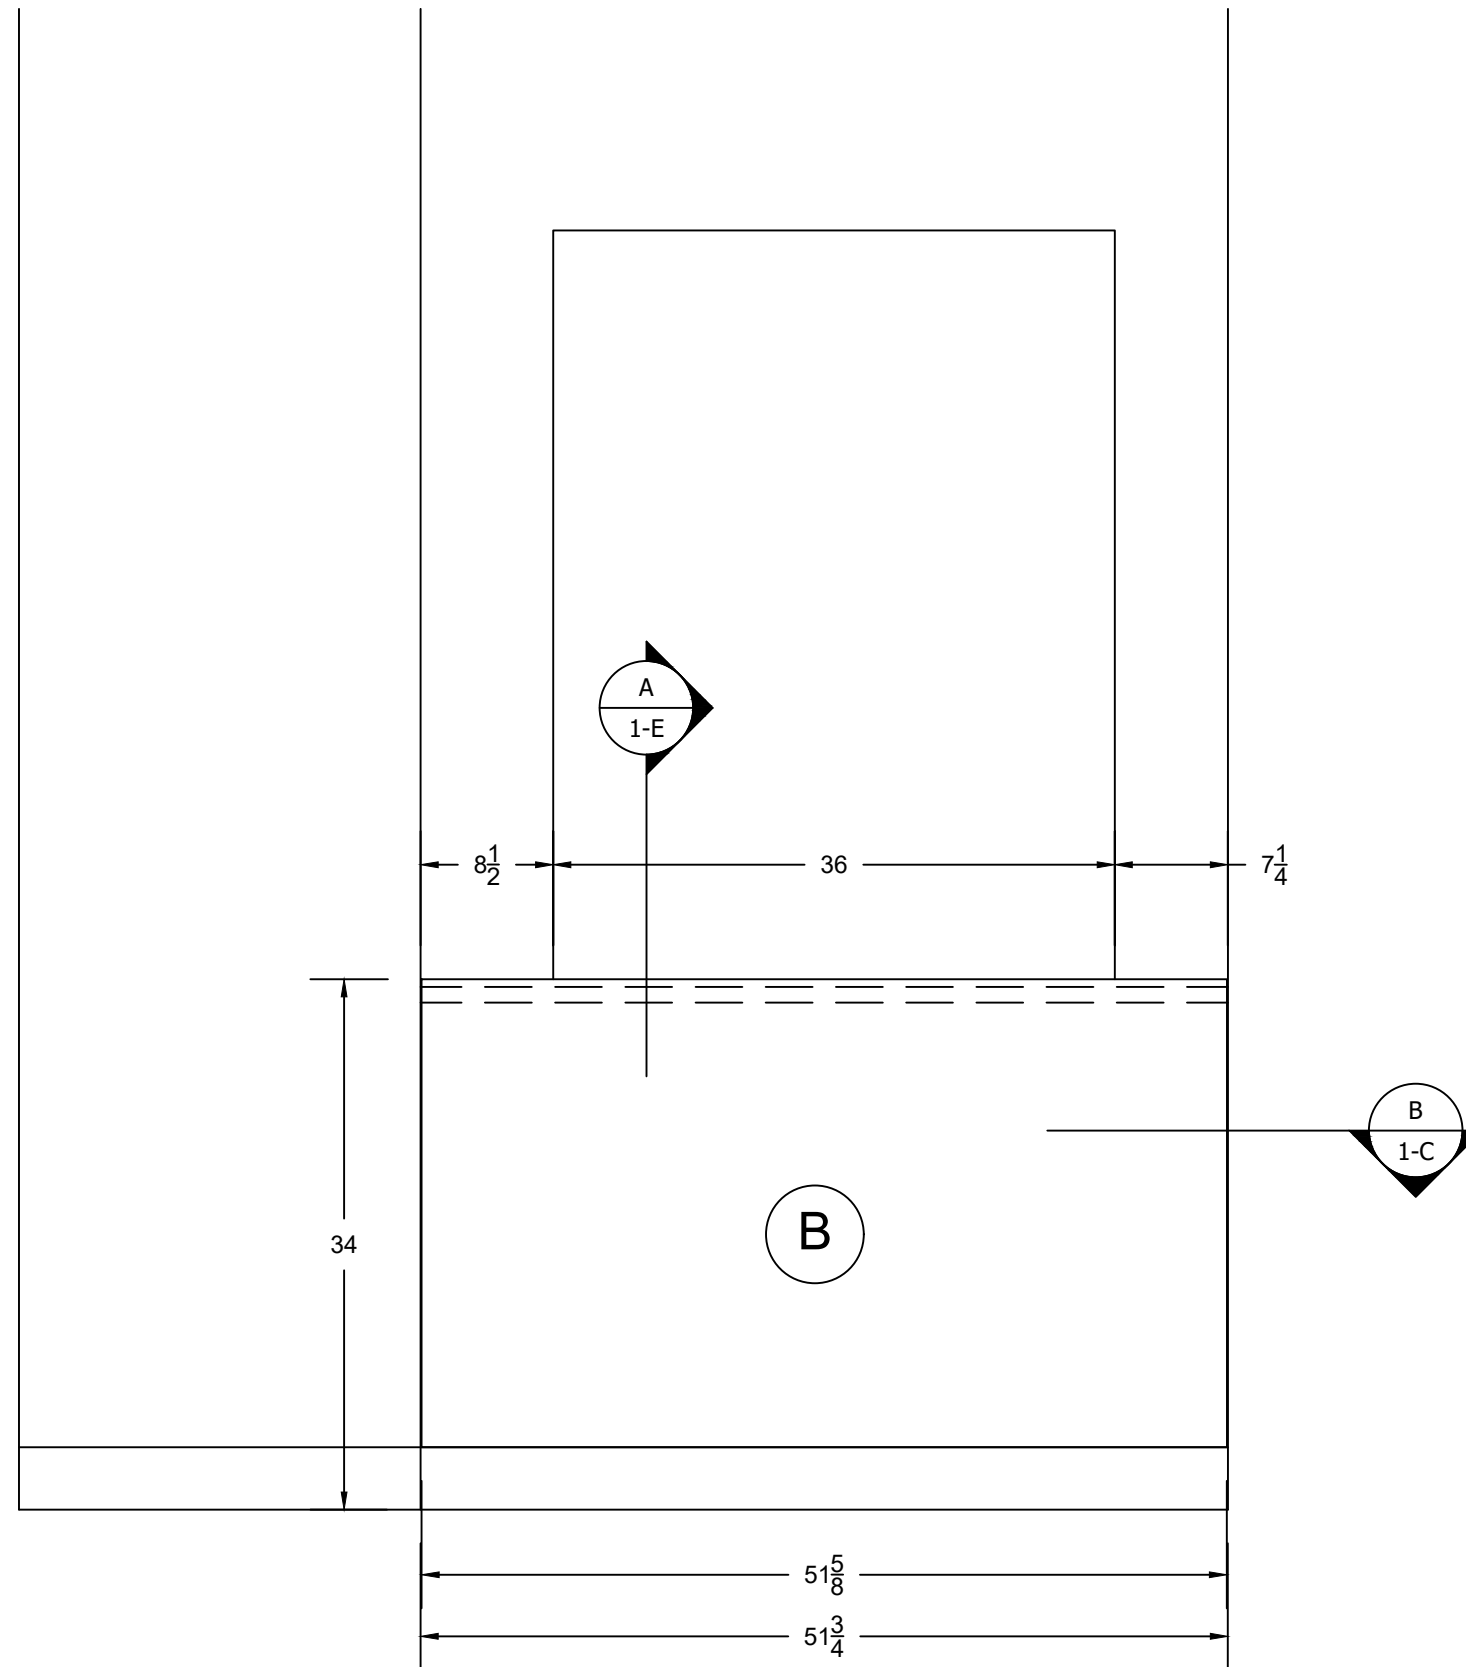

CUSTOMER
PROJECT
PHARMACY
SEATTLE, WA

TODAYS DATE:
5/17/2017


DATE SUBMITTED:
5/17/2017

DRAWN BY:
SPD


REVISIONS	DATE

DRAWING
1-B

SHEET 3/12

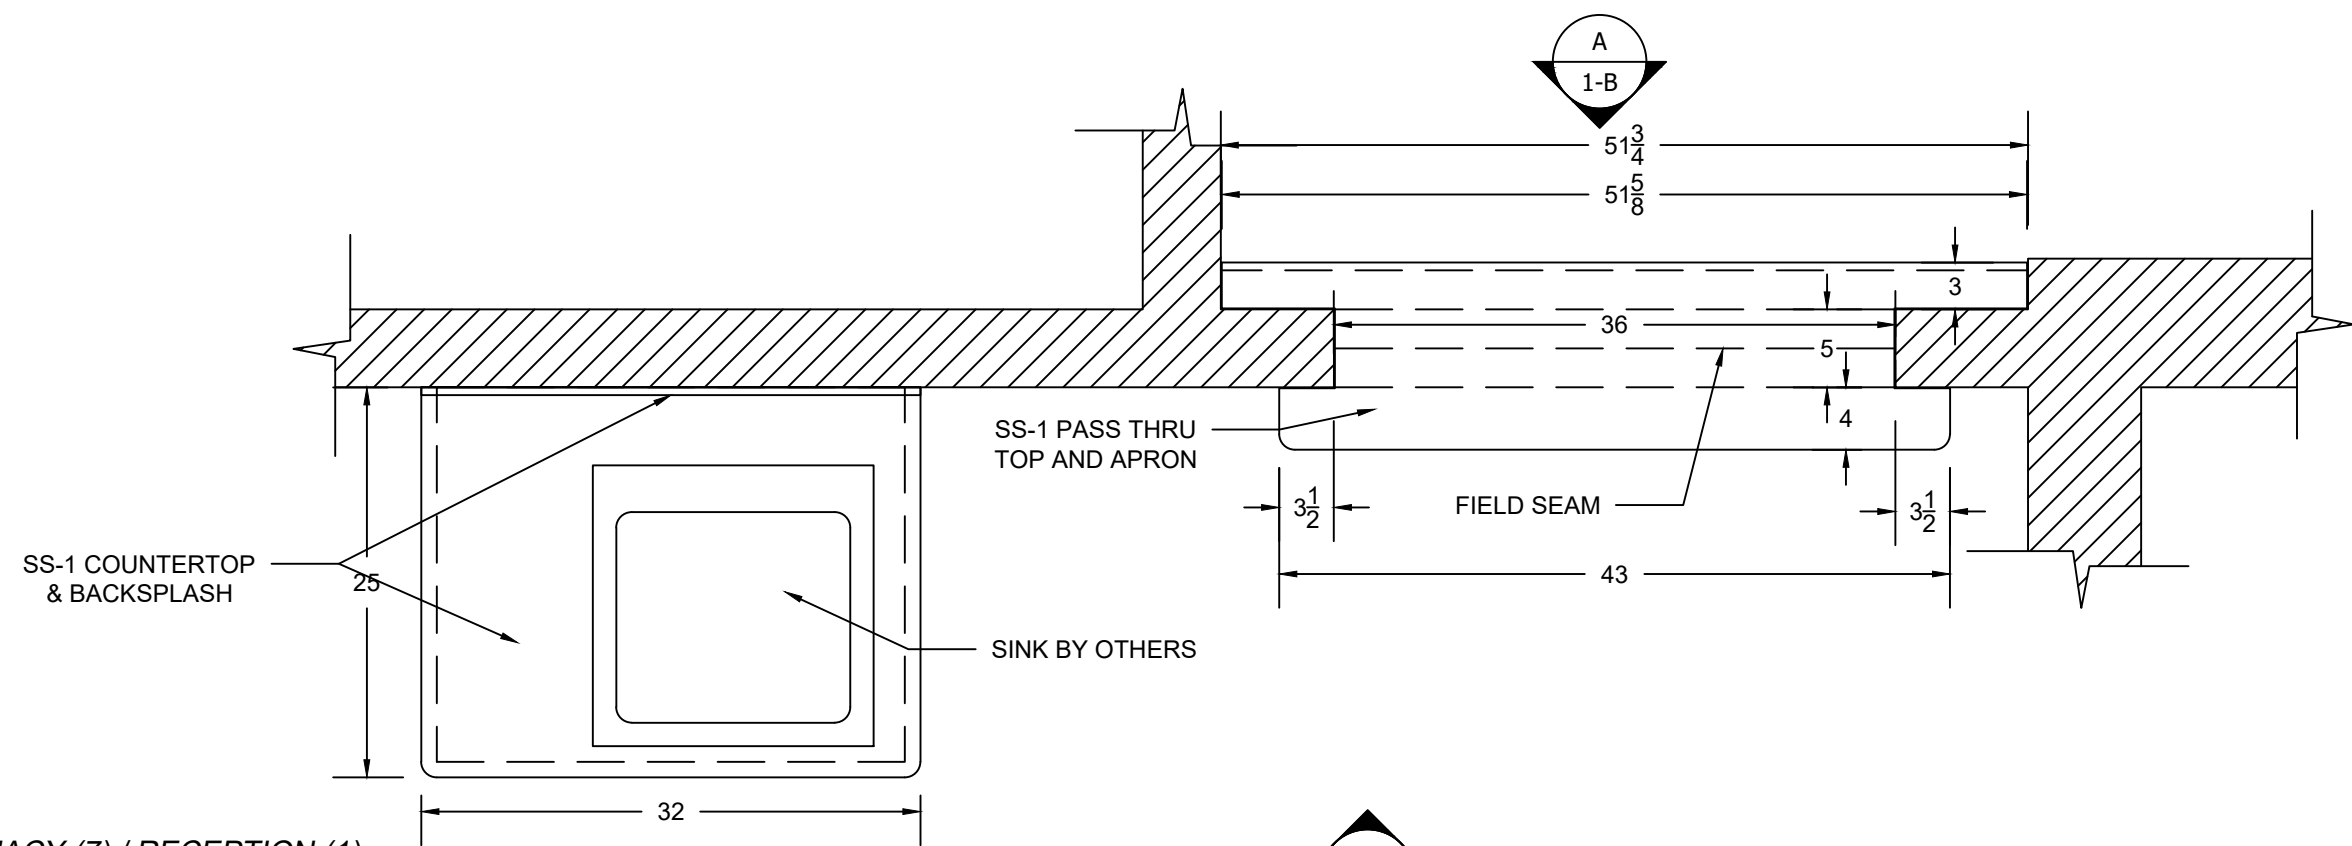

A PHARMACY (7) / RECEPTION (1)
 PLAN SECTION
 SCALE: 1" = 1'

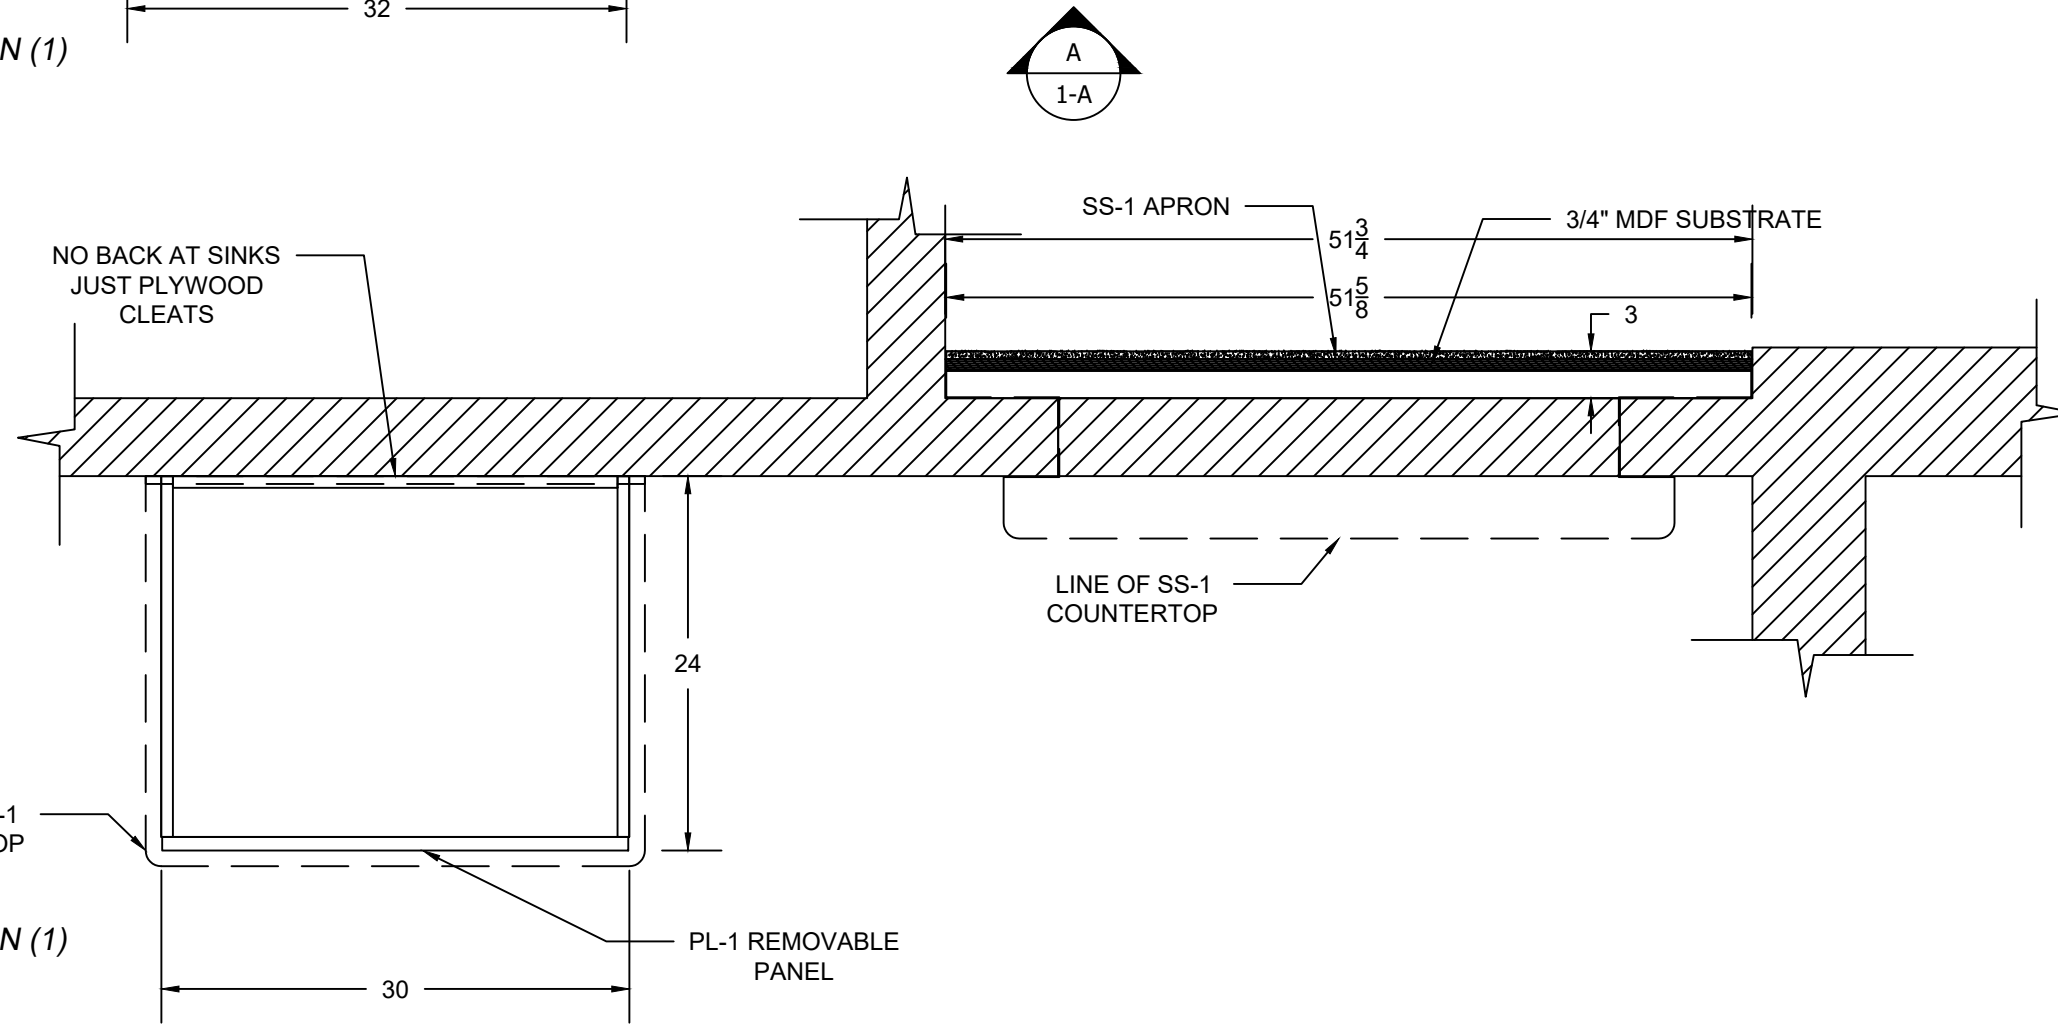


B PHARMACY (7) / RECEPTION (1)
 PLAN SECTION
 SCALE: 1" = 1'

CUSTOMER
 PROJECT
 PHARMACY
 SEATTLE, WA

TODAYS DATE:
 5/17/2017
 DATE SUBMITTED:
 5/17/2017
 DRAWN BY:
 SPD

REVISIONS	DATE

DRAWING
1-C

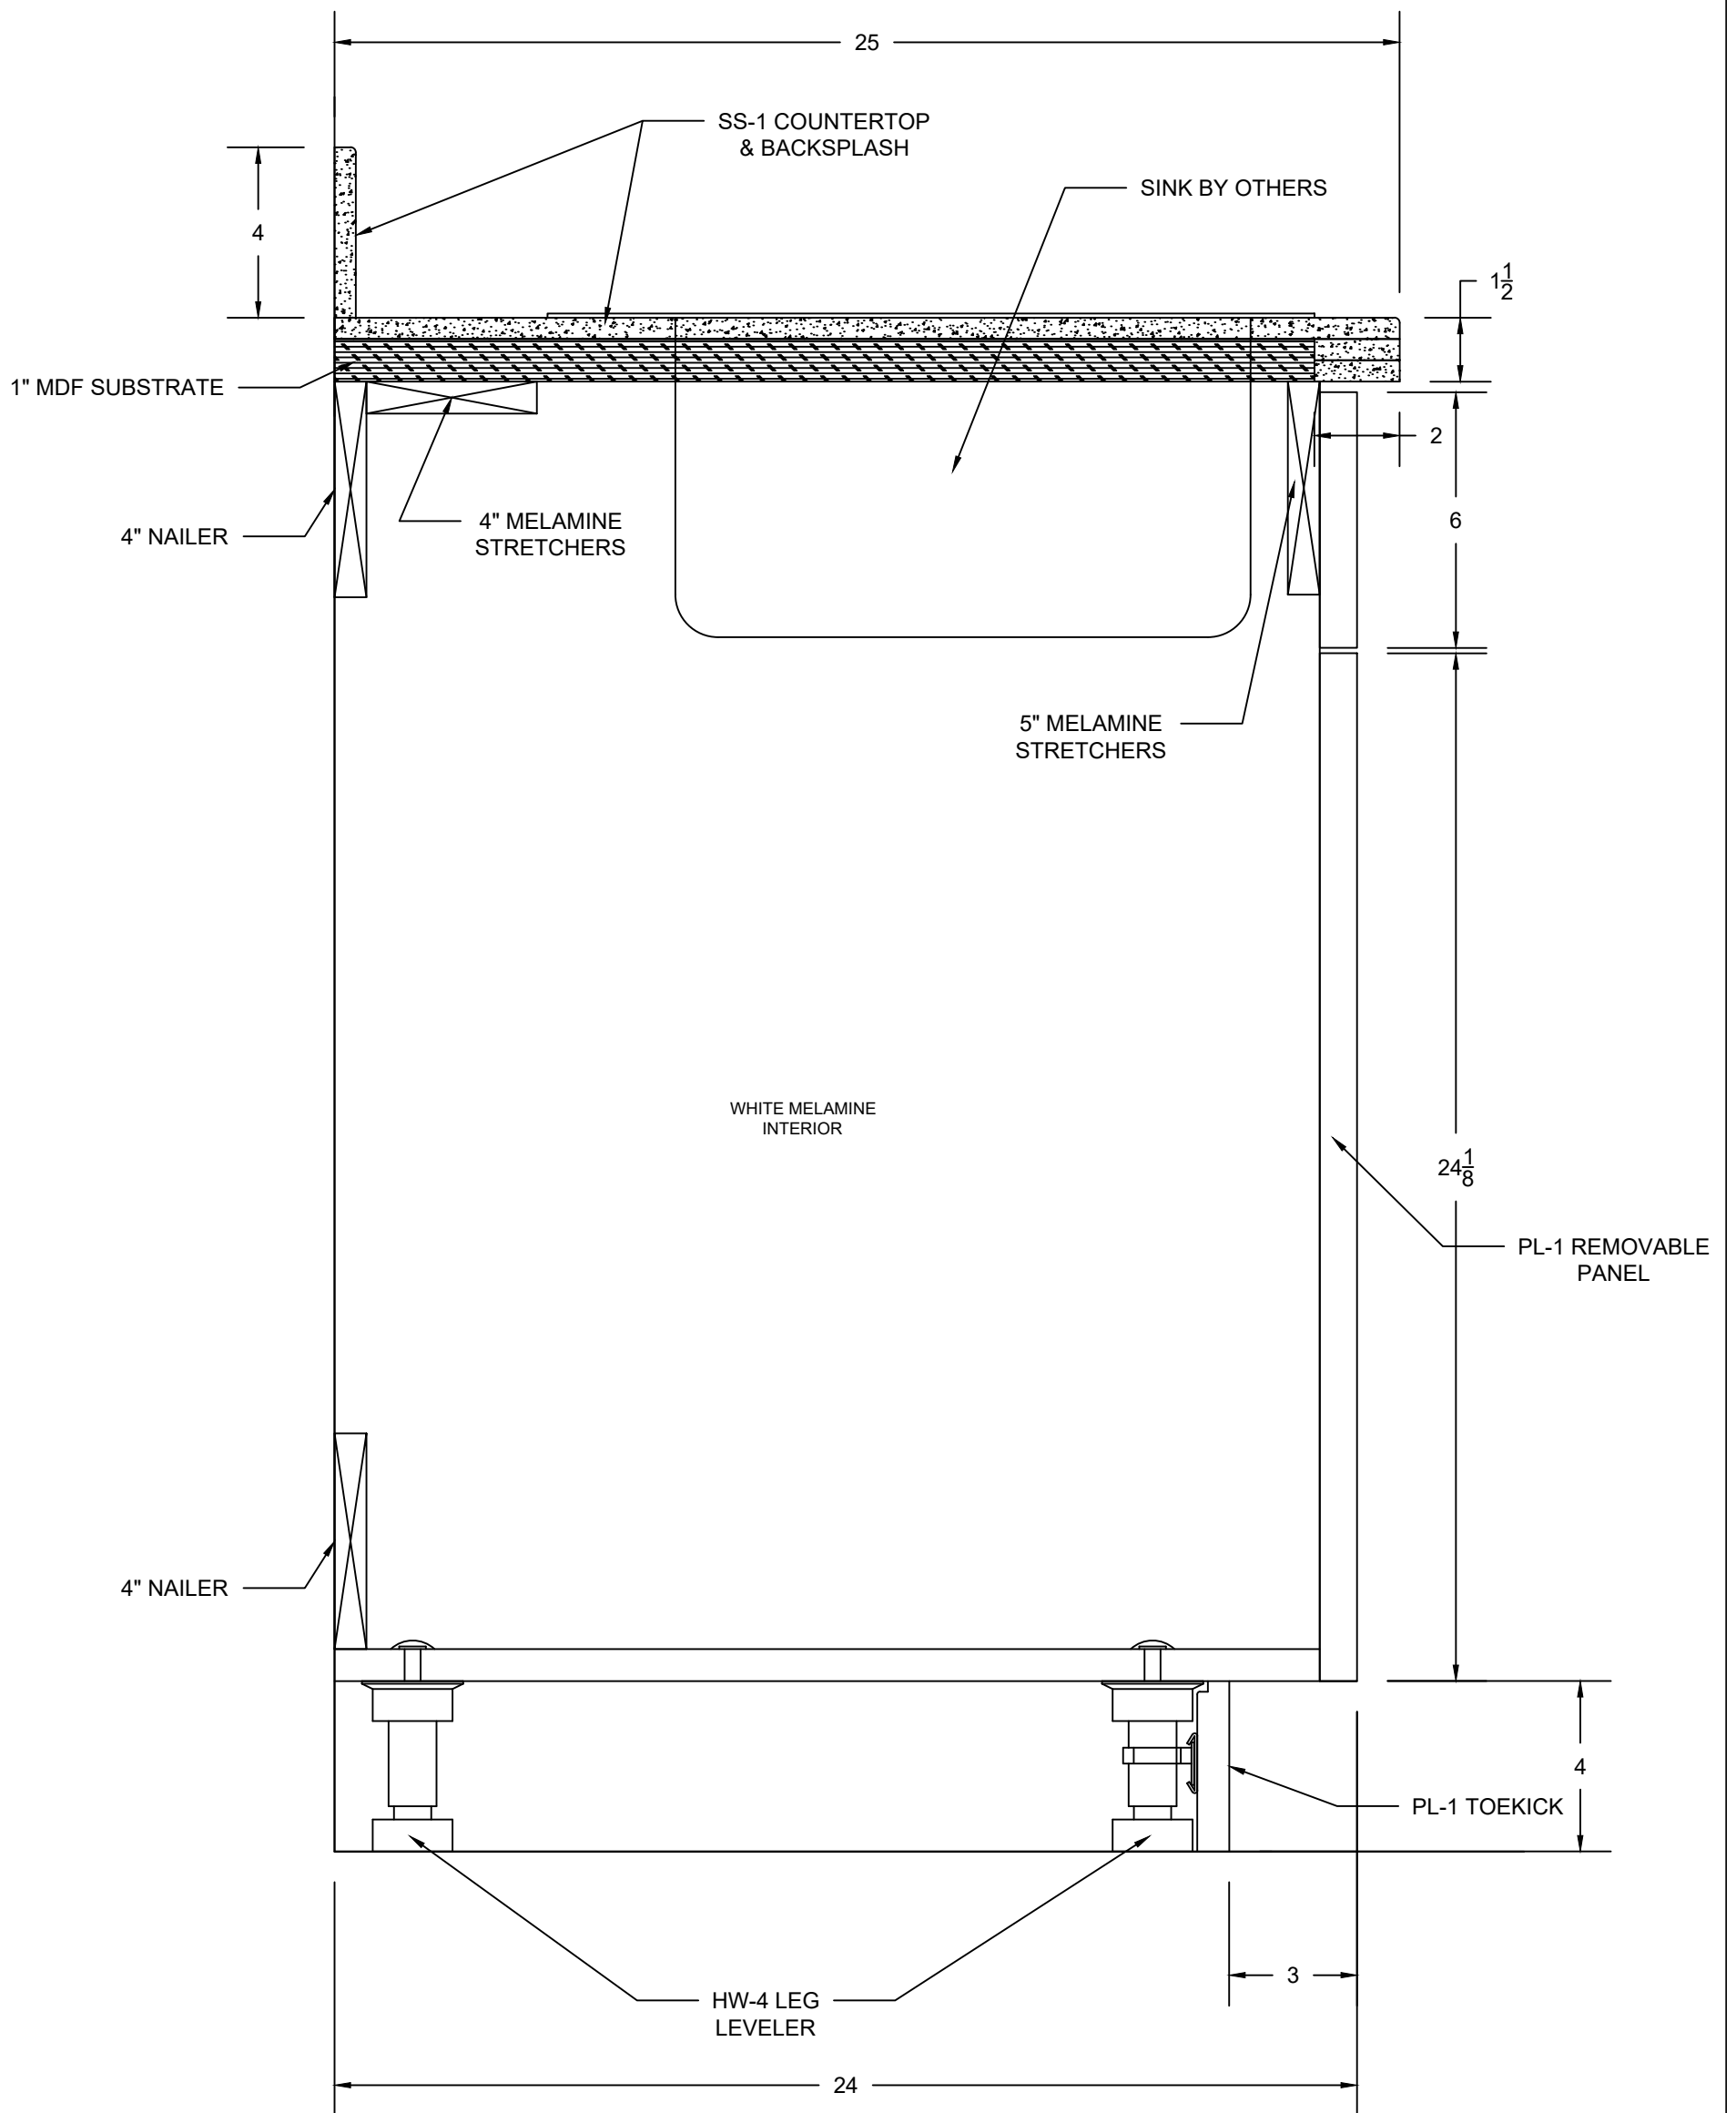

A PHARMACY (7) / RECEPTION (1)
 SIDE SECTION
 SCALE: 3" = 1'

CUSTOMER
 PROJECT
 PHARMACY
 SEATTLE, WA

TODAY'S DATE:
 5/17/2017


DATE SUBMITTED:
 5/17/2017

DRAWN BY:
 SPD

DATE	REVISIONS

DRAWING
1-D

SHEET 5/12

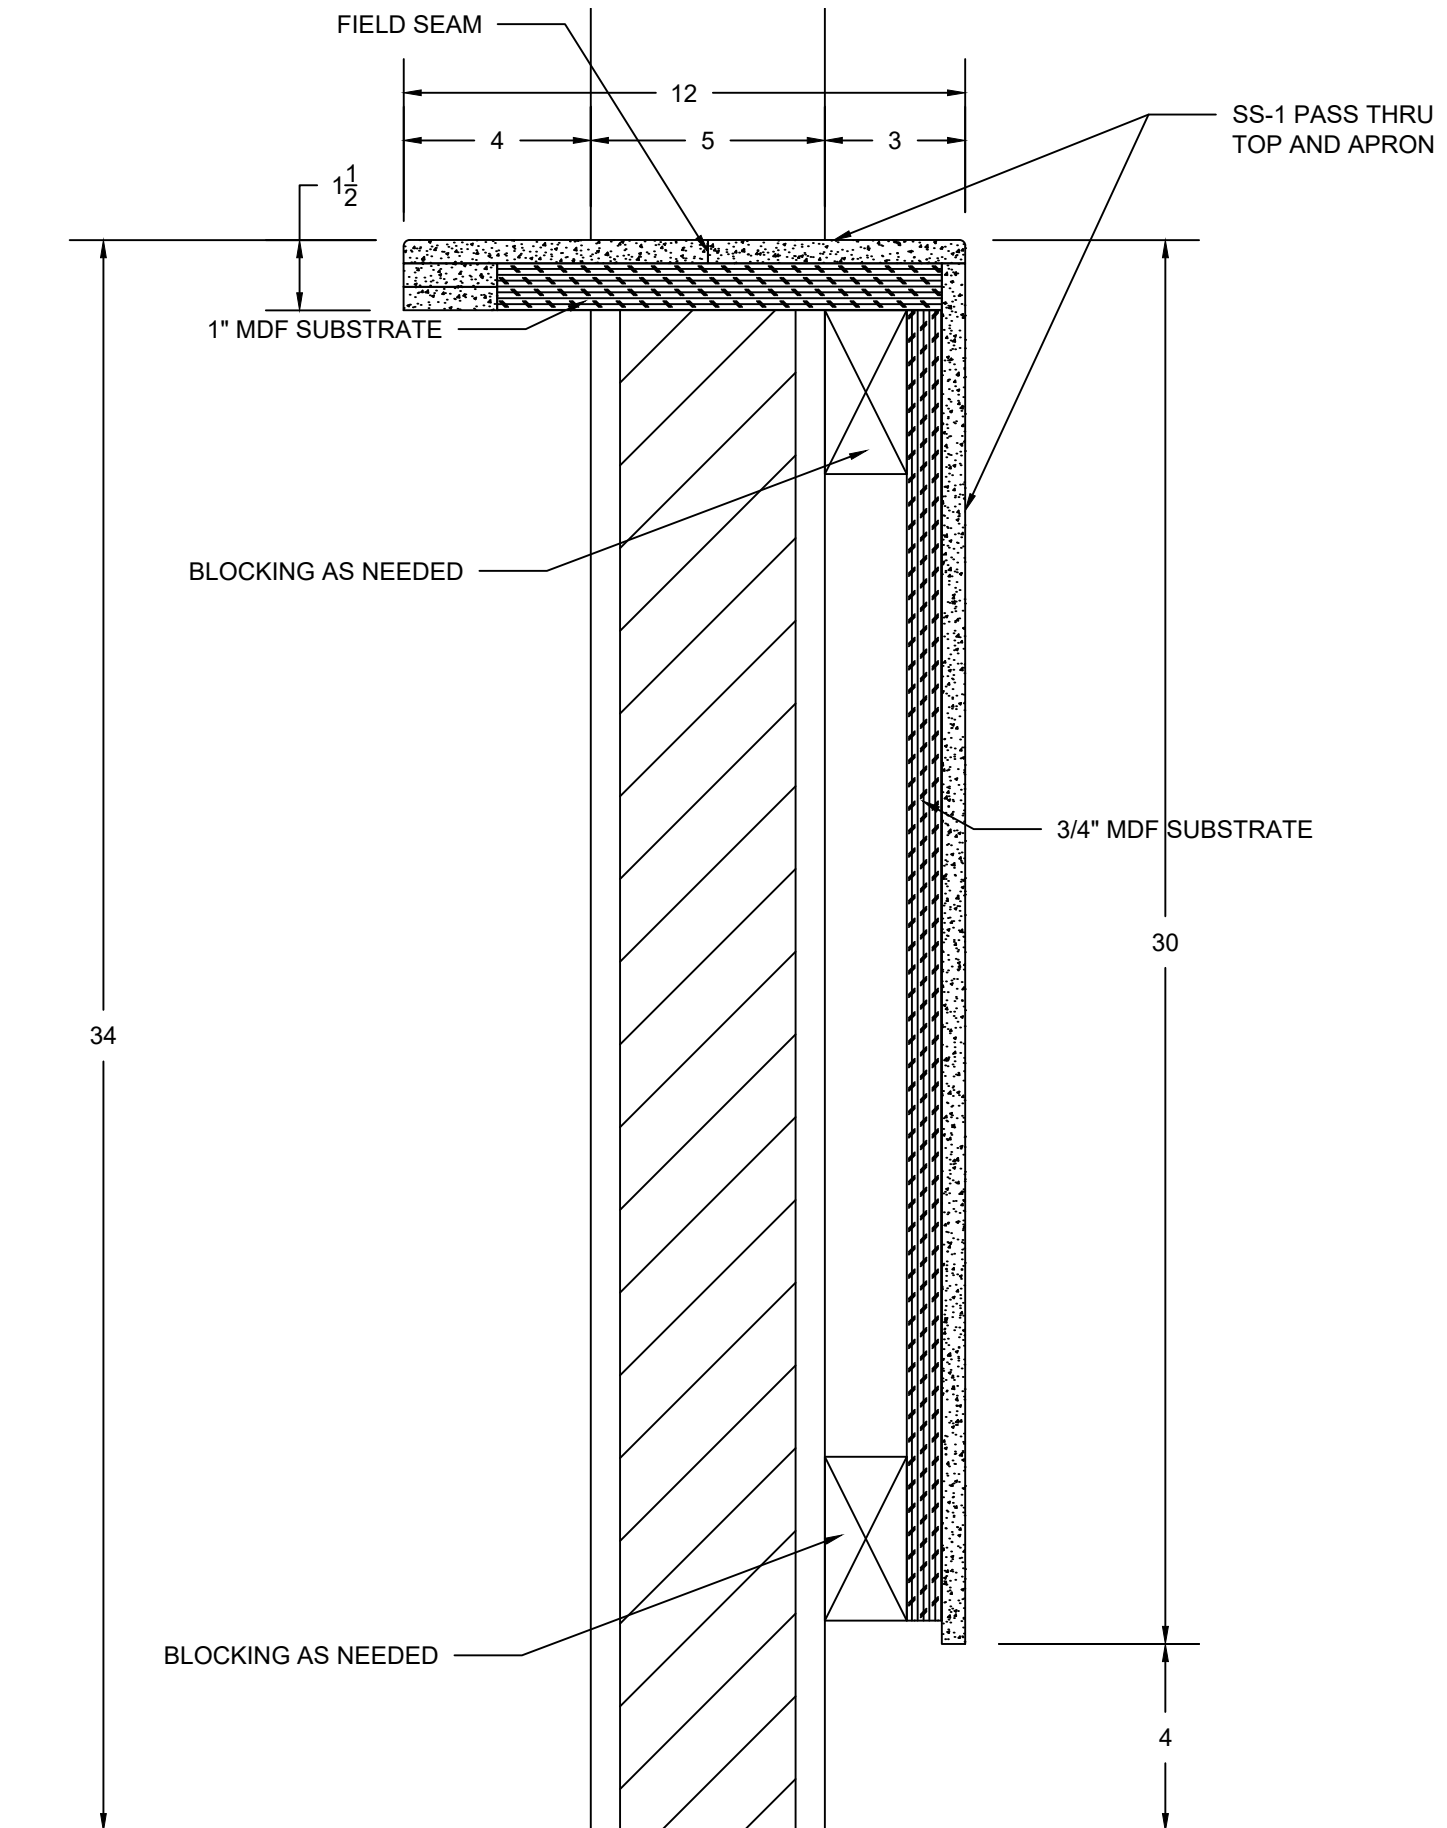

A PHARMACY (7) / RECEPTION (1)
 SIDE SECTION
 SCALE: 3" = 1'

CUSTOMER
 PROJECT
 PHARMACY
 SEATTLE, WA


TODAY'S DATE:
 3/6/2017

DATE SUBMITTED:
 3/6/2017

DRAWN BY:
 SPD

DATE	REVISIONS

DRAWING
1-E

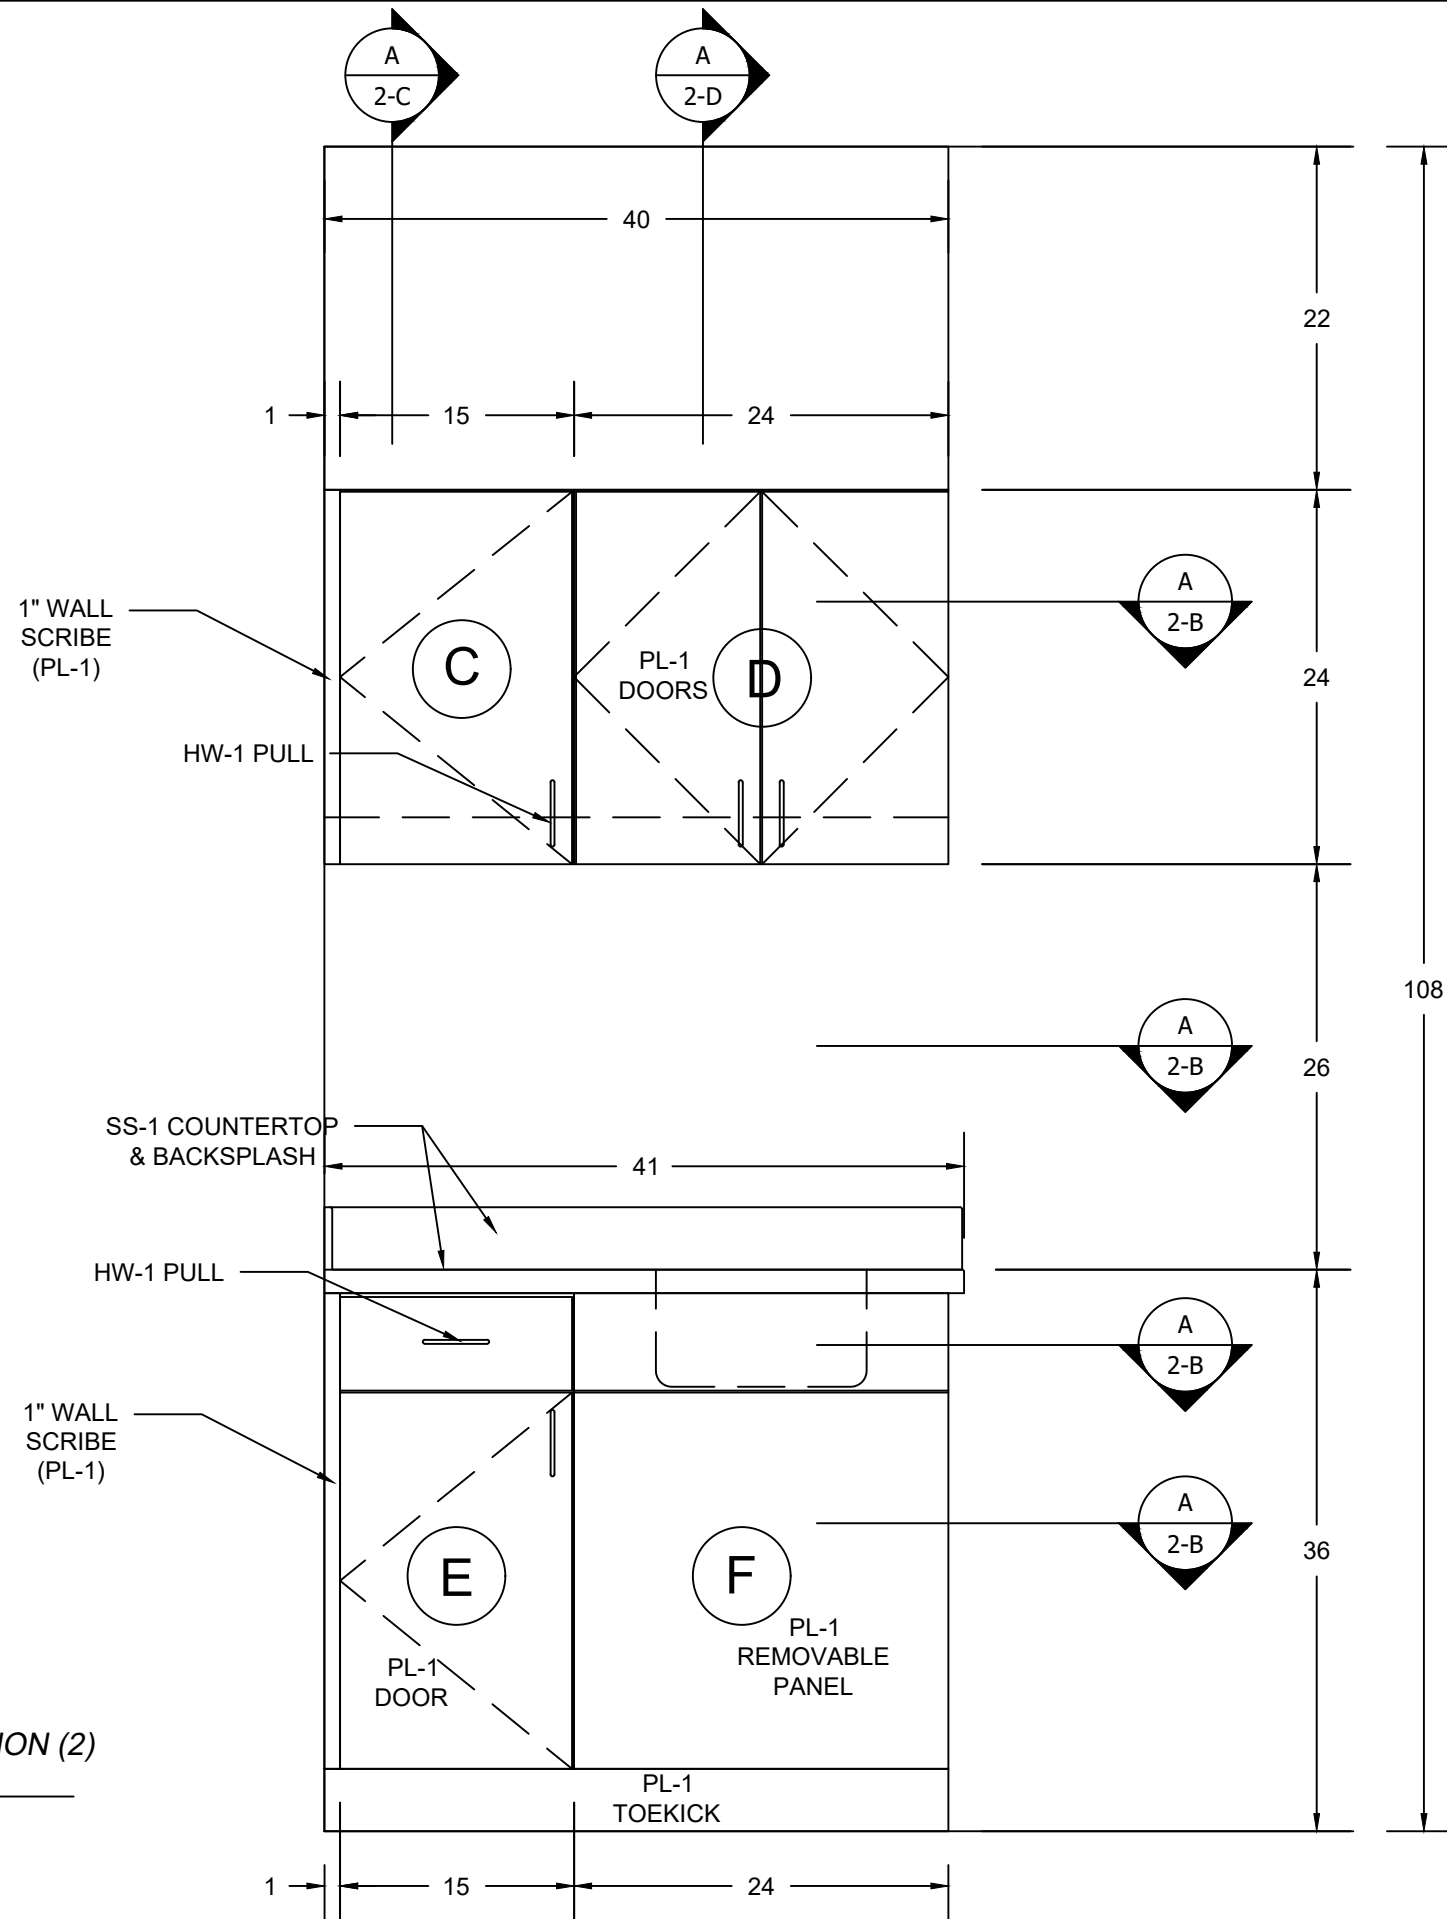

A CONSULTATION (2)
ELEVATION
SCALE: 1" = 1'


CUSTOMER
PROJECT
PHARMACY
SEATTLE, WA

TODAYS DATE:
5/17/2017
DATE SUBMITTED:
5/17/2017
DRAWN BY:
SPD

REVISIONS	DATE


DRAWING
2-A

SS-1 COUNTERTOP
& BACKSPLASH

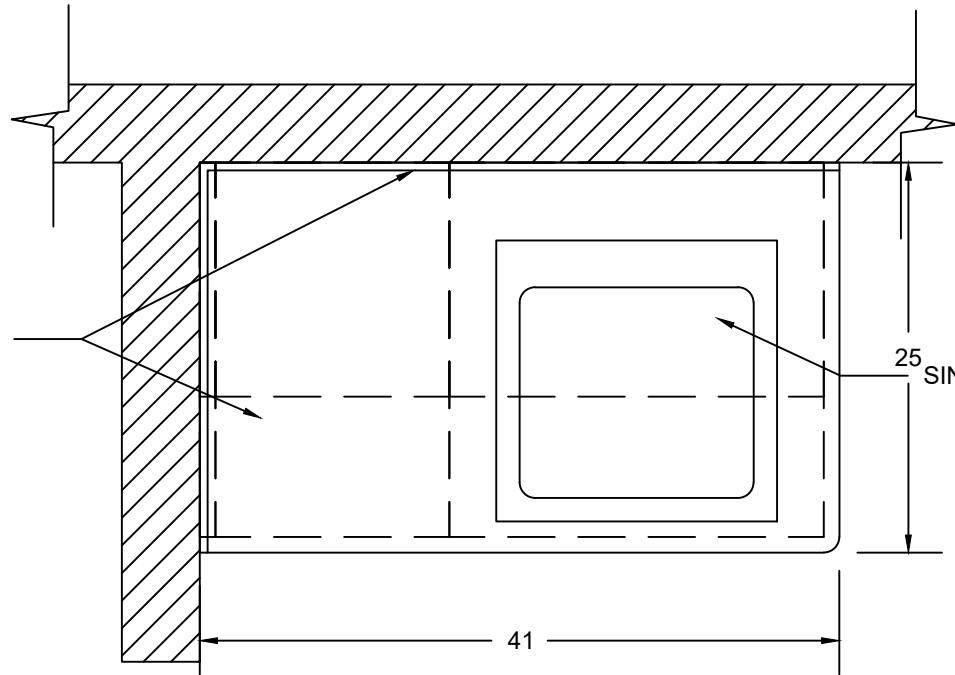

SINK BY OTHERS

1/2" WHITE MELAMINE
DRAWER ON 22" HW-2 GLIDES

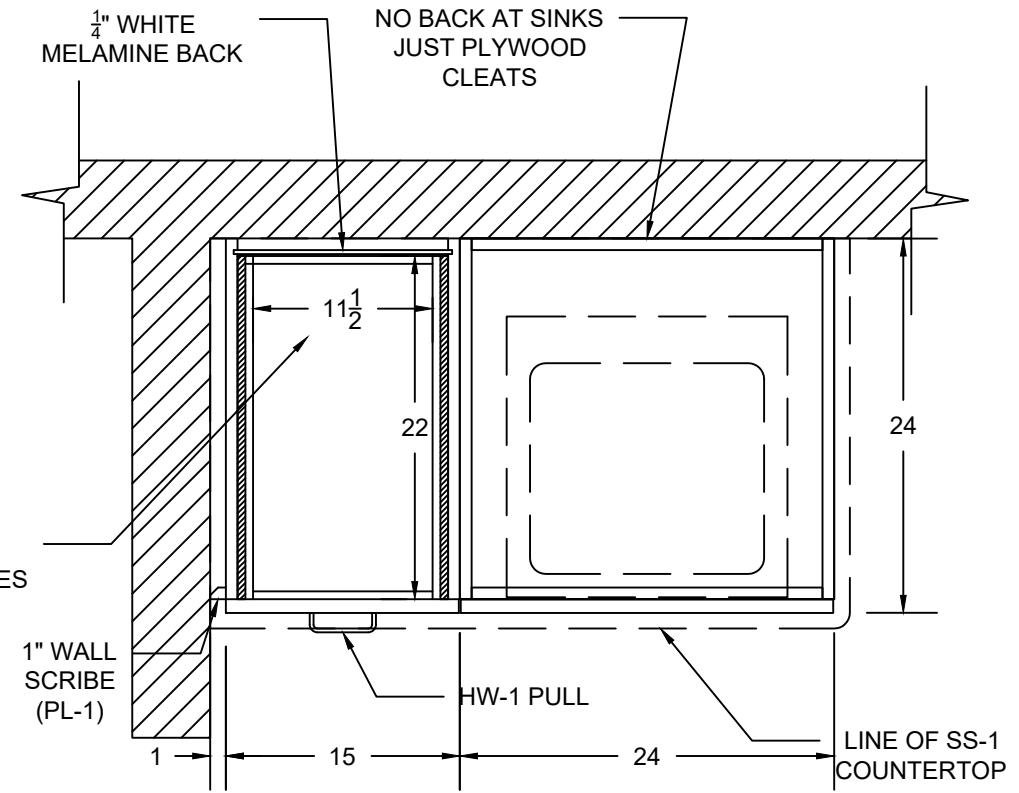


1" WALL
SCRIBE
(PL-1)


HW-1 PULL

LINE OF SS-1
COUNTERTOP

A CONSULTATION (2)
PLAN SECTION
SCALE: 1" = 1'

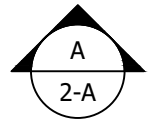

C CONSULTATION (2)
PLAN SECTION
SCALE: 1" = 1'

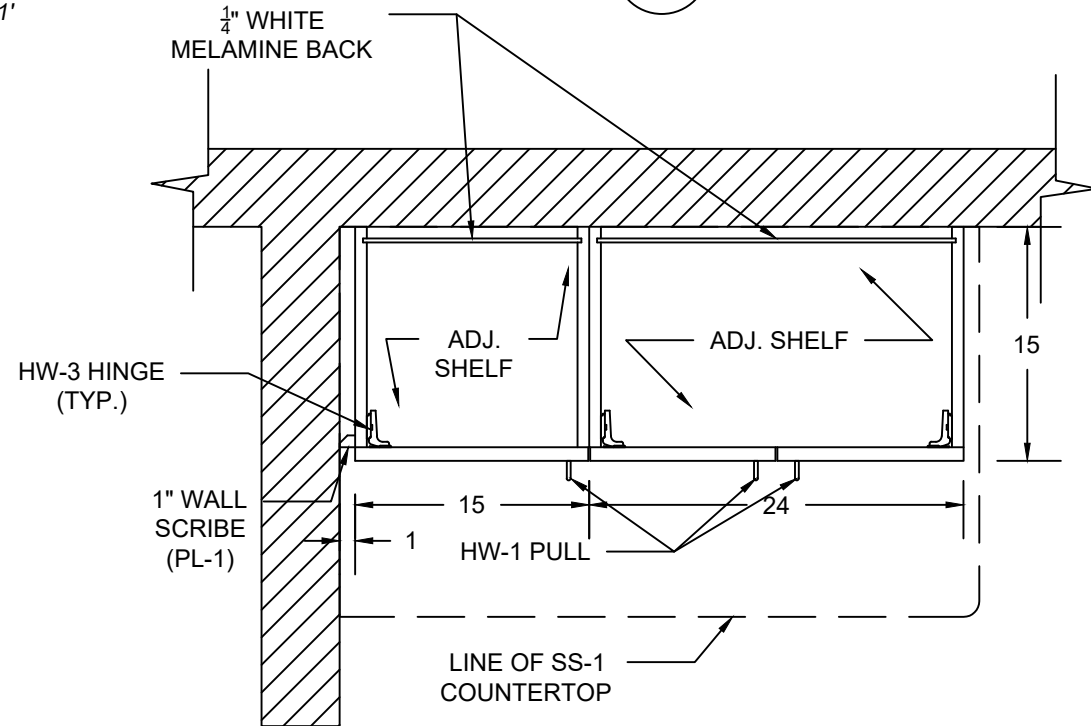

HW-3 HINGE
(TYP.)


ADJ.
SHELF

ADJ. SHELF

1" WALL
SCRIBE
(PL-1)

LINE OF SS-1
COUNTERTOP

B CONSULTATION (2)
PLAN SECTION
SCALE: 1" = 1'

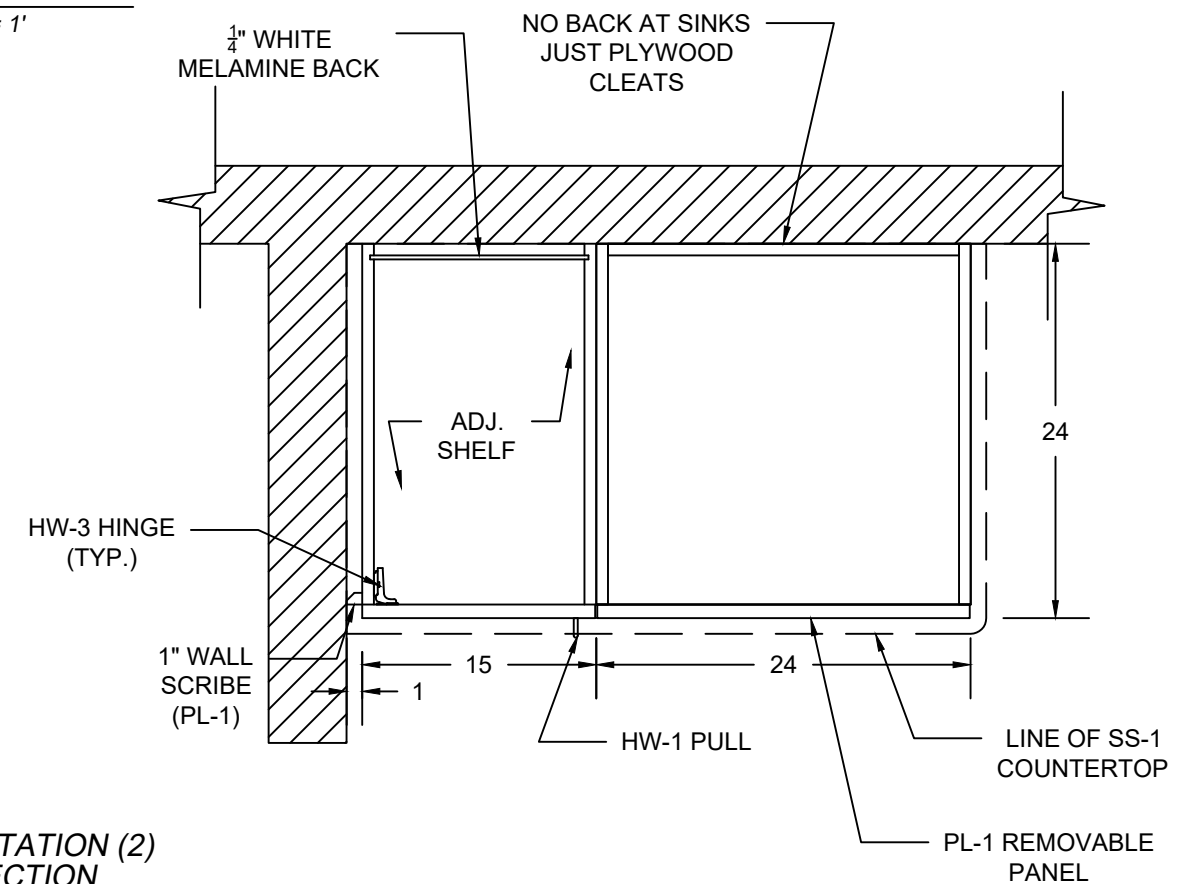

HW-3 HINGE
(TYP.)

ADJ.
SHELF

1" WALL
SCRIBE
(PL-1)

HW-1 PULL

LINE OF SS-1
COUNTERTOP

PL-1 REMOVABLE
PANEL

D CONSULTATION (2)
PLAN SECTION
SCALE: 1" = 1'

CUSTOMER
PROJECT
PHARMACY
SEATTLE, WA

TODAYS DATE:
5/17/2017


DATE SUBMITTED:
5/17/2017

DRAWN BY:
SPD

REVISIONS	DATE	DESCRIPTION


DRAWING
2-B

SHEET 8/12

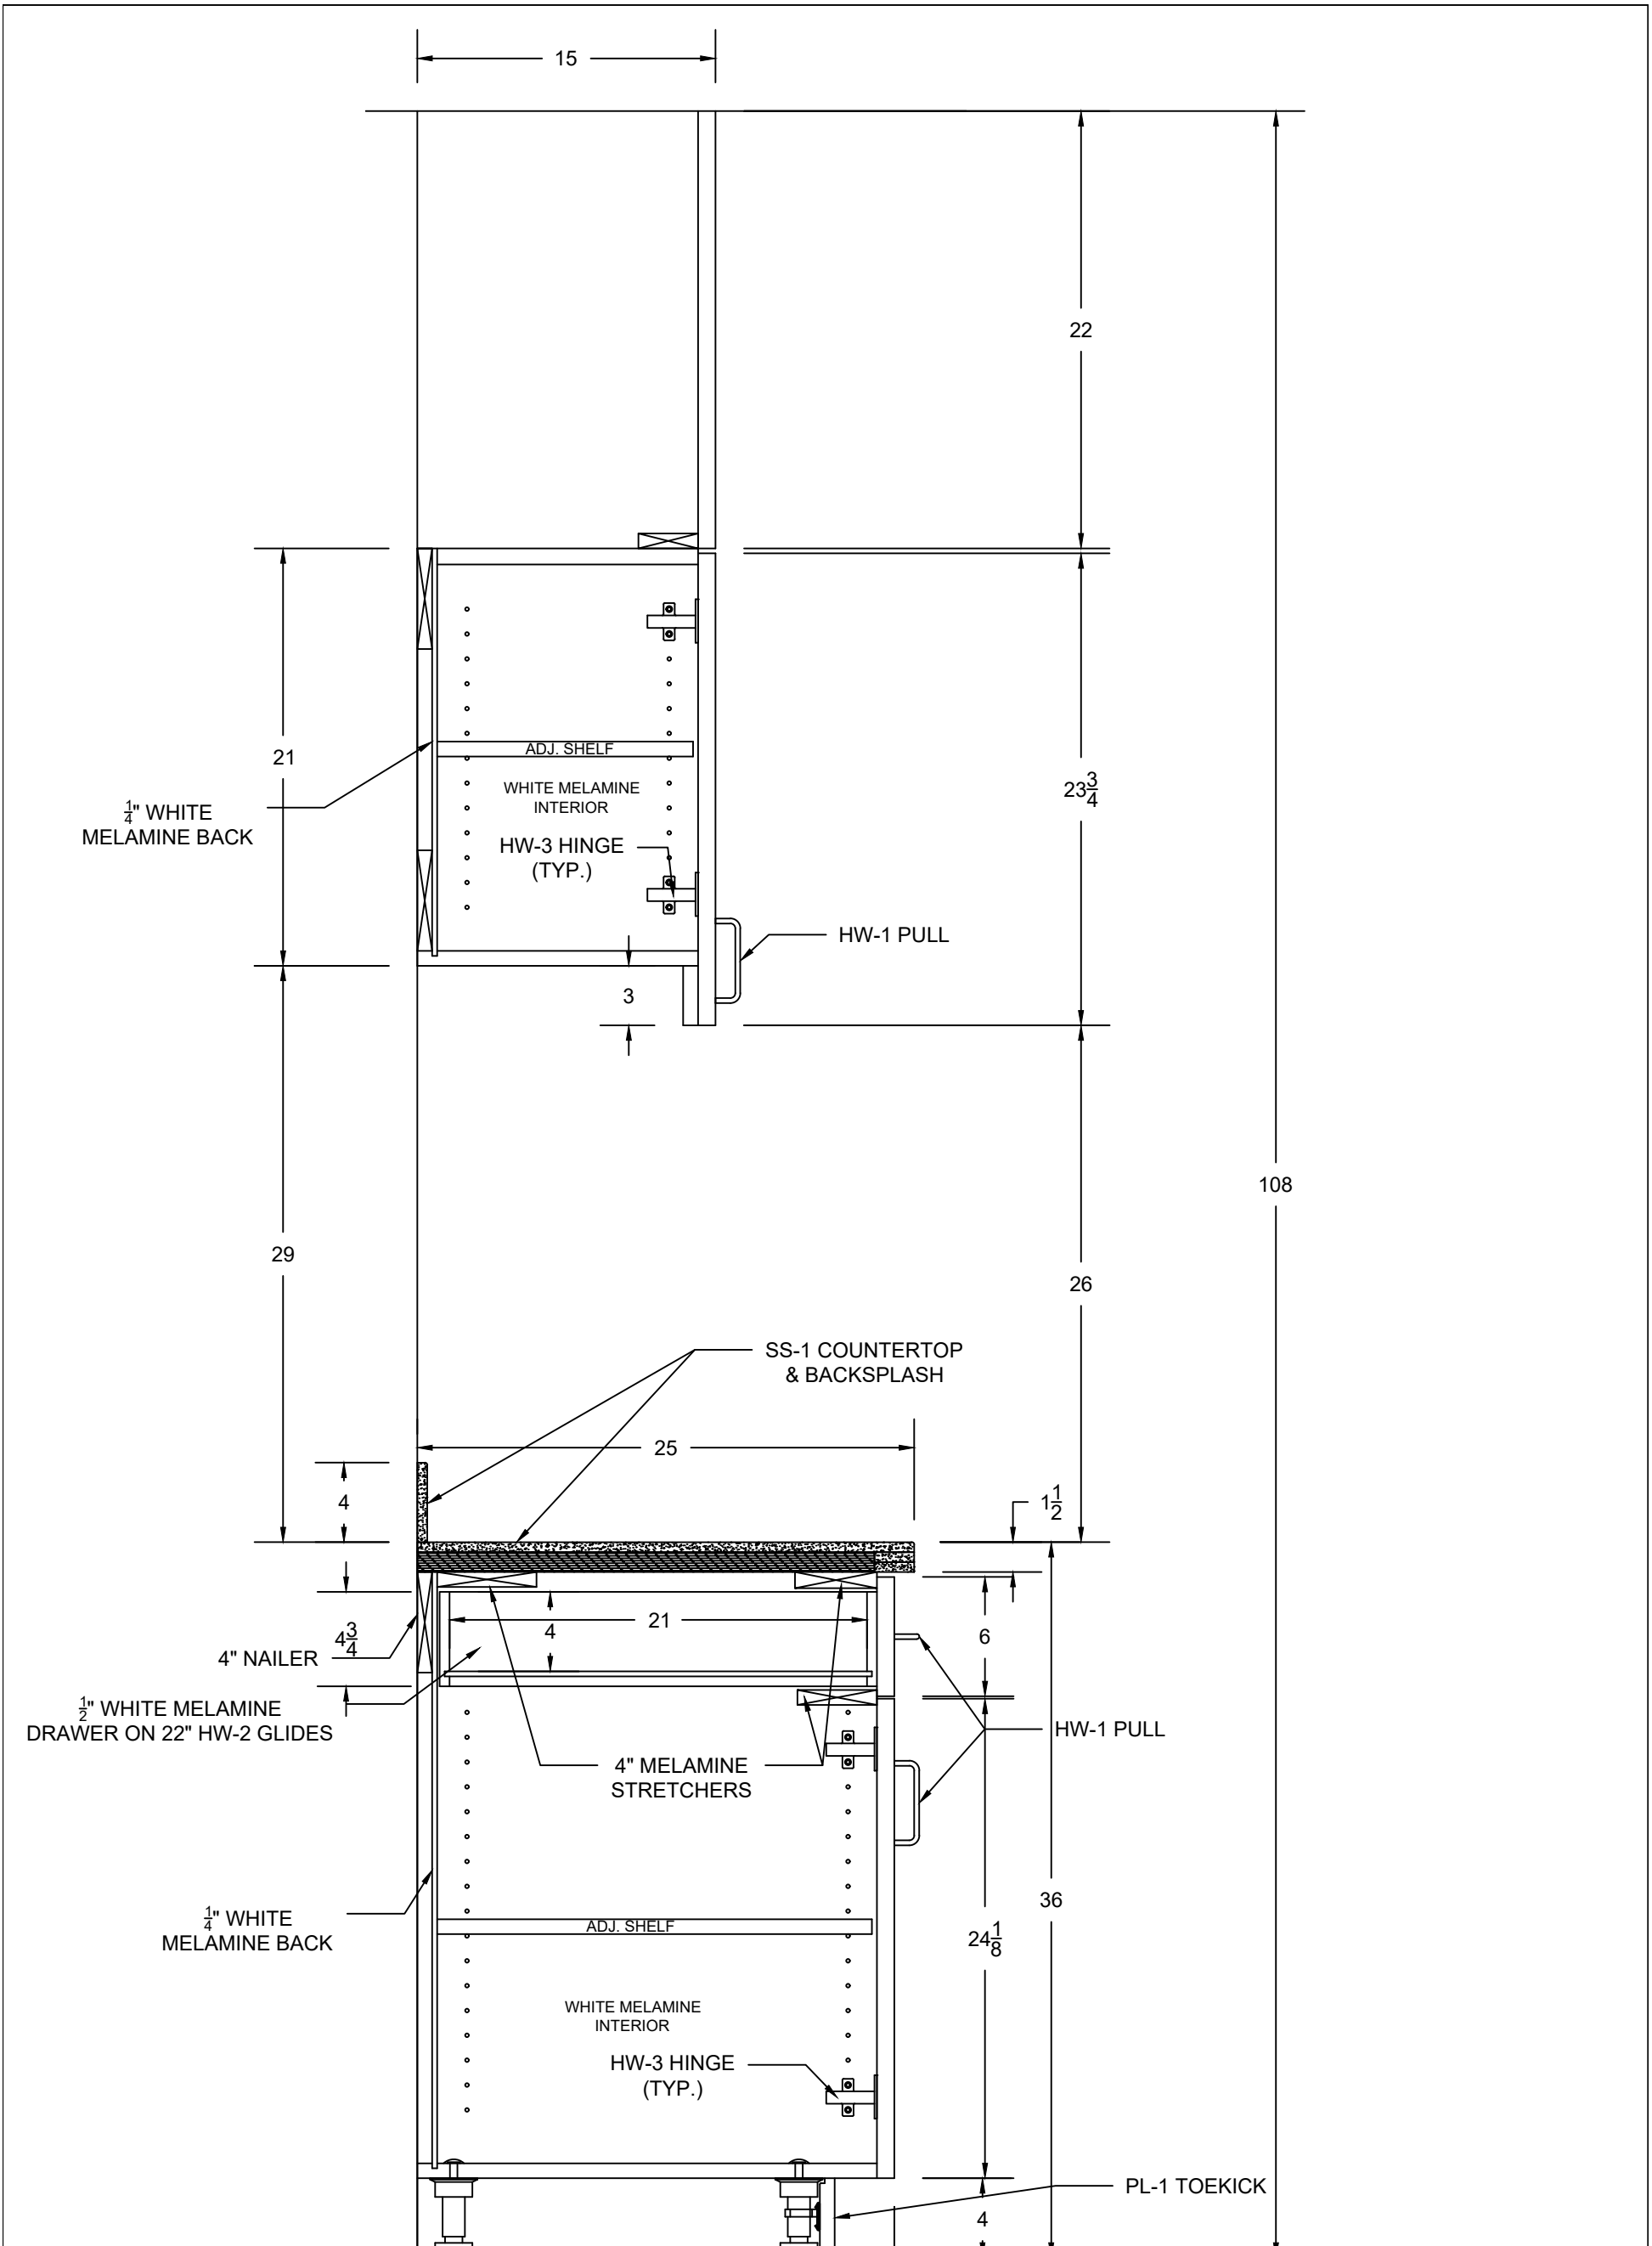

A CONSULTATION (2)
SIDE SECTION
SCALE: 1 1/2" = 1'

SHEET 9/12	DRAWING 2-C	DATE	REVISIONS	DRAWN BY: SPD	DATE SUBMITTED: 5/17/2017	TODAY'S DATE: 5/17/2017	CUSTOMER PROJECT PHARMACY SEATTLE, WA

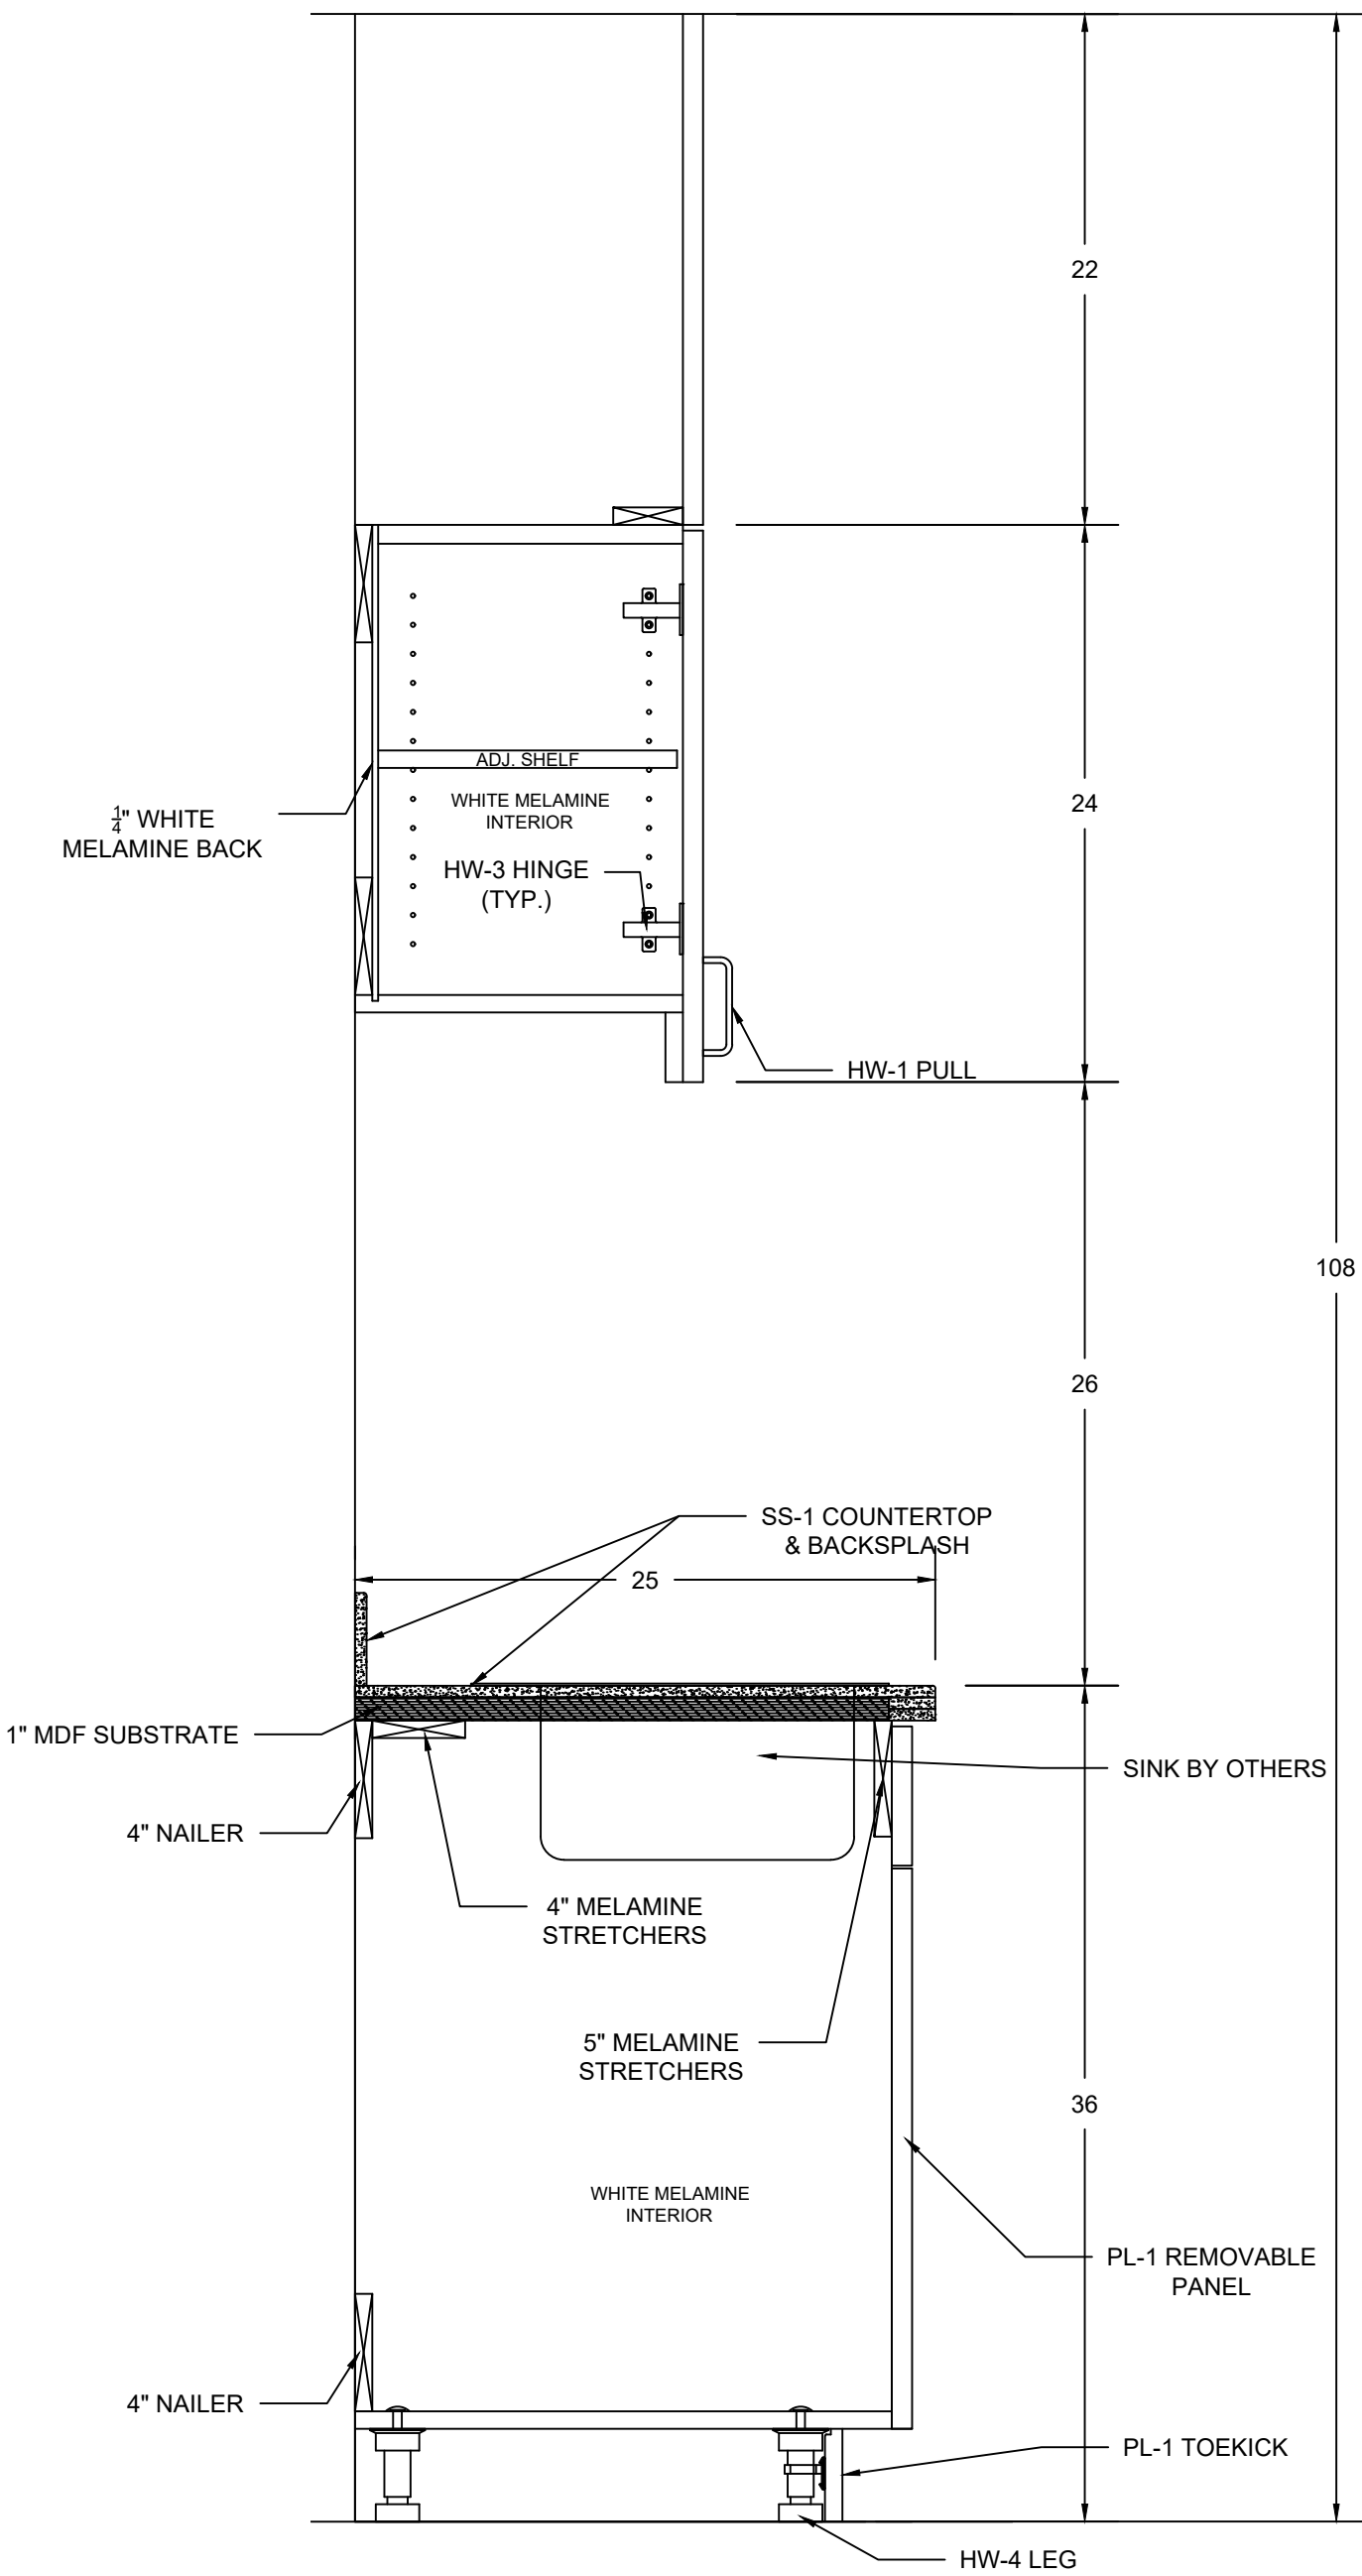

1/4" WHITE MELAMINE BACK

ADJ. SHELF

WHITE MELAMINE INTERIOR

HW-3 HINGE (TYP.)

HW-1 PULL

SS-1 COUNTERTOP & BACKSPLASH

1" MDF SUBSTRATE

4" NAILER

4" MELAMINE STRETCHERS

5" MELAMINE STRETCHERS

WHITE MELAMINE INTERIOR

4" NAILER

SINK BY OTHERS

PL-1 REMOVABLE PANEL


PL-1 TOEKICK

HW-4 LEG LEVELER


A CONSULTATION (2)
SIDE SECTION

SCALE: 1 1/2" = 1'

SHEET 10/12	DRAWING 2-D	DATE	REVISIONS	DRAWN BY: SPD	DATE SUBMITTED: 5/17/2017	TODAY'S DATE: 5/17/2017	CUSTOMER PROJECT PHARMACY SEATTLE, WA

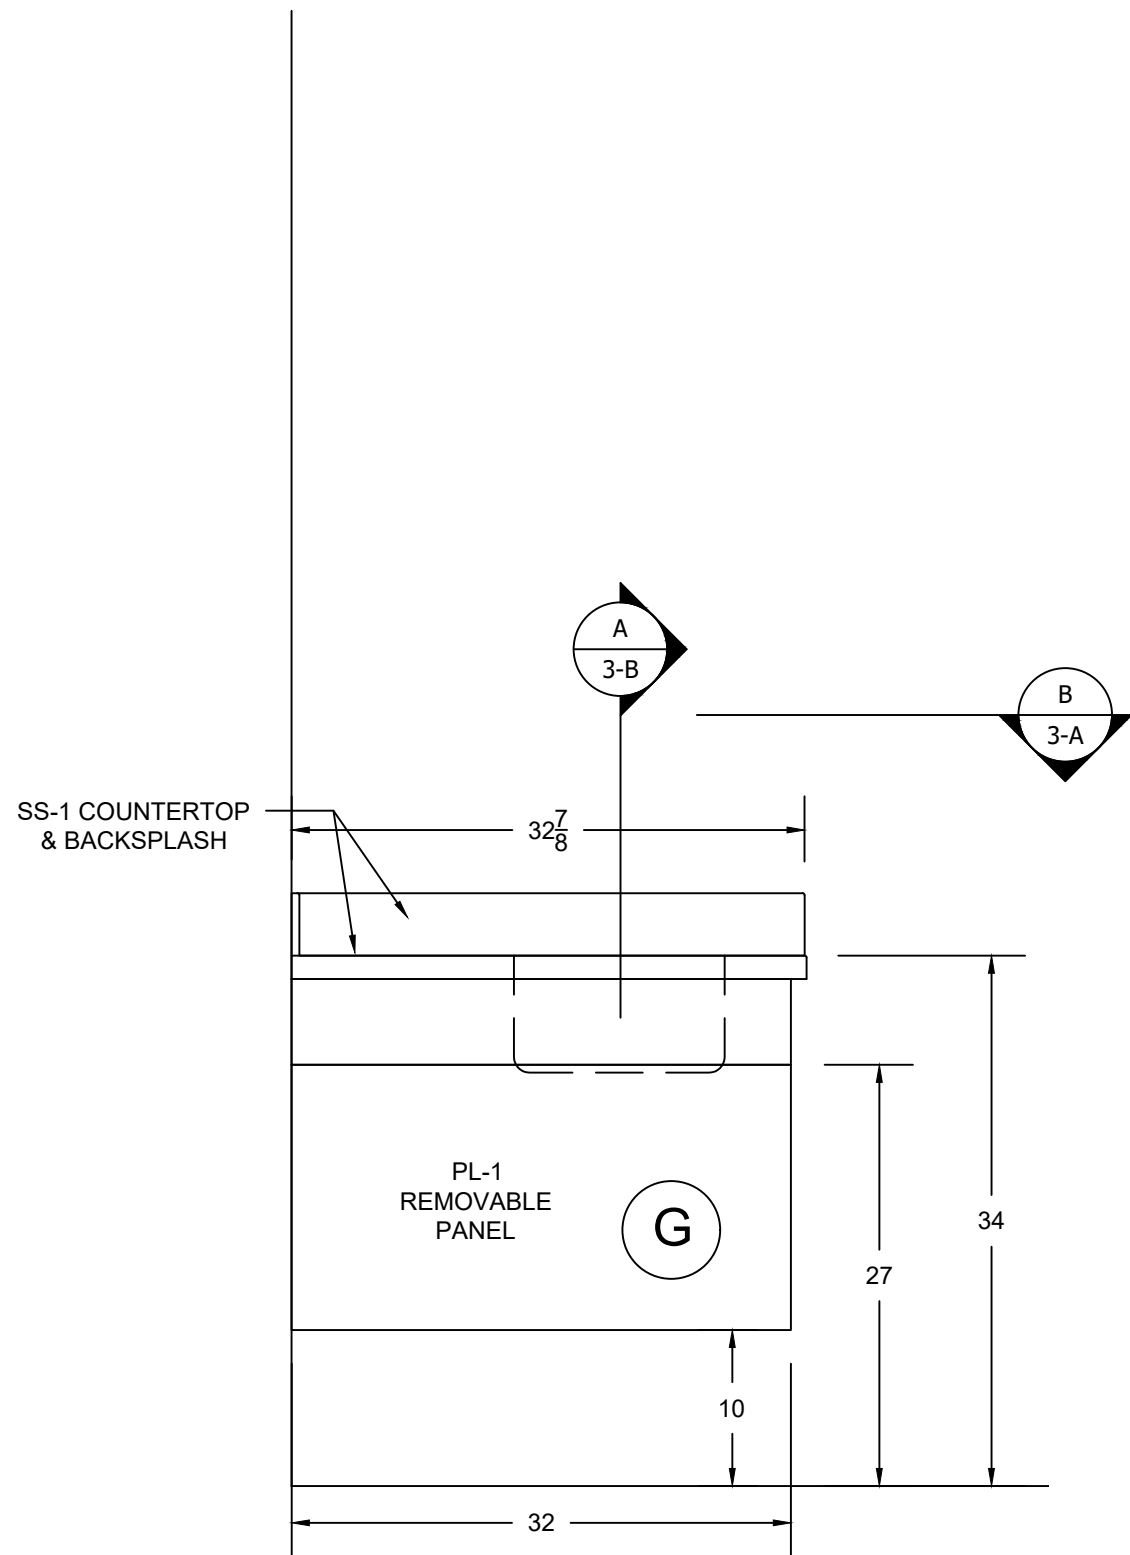

A TOILET (3)
ELEVATION
SCALE: 1" = 1'

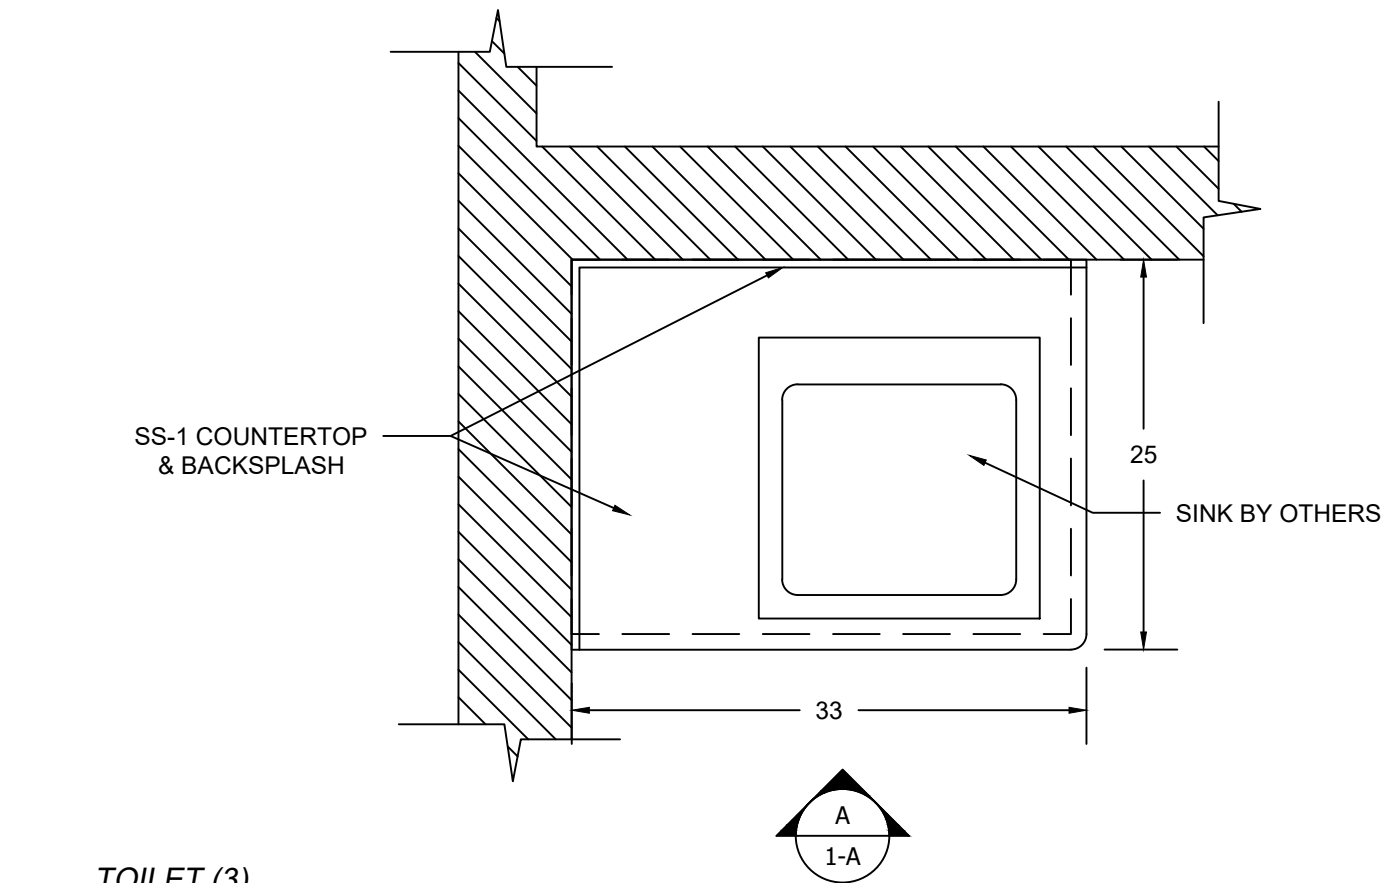

B TOILET (3)
PLAN SECTION
SCALE: 1" = 1'

CUSTOMER
PROJECT
PHARMACY
SEATTLE, WA

TODAYS DATE:
5/17/2017


DATE SUBMITTED:
5/17/2017

DRAWN BY:
SPD

REVISIONS	DATE

DRAWING
3-A

SHEET 11/12

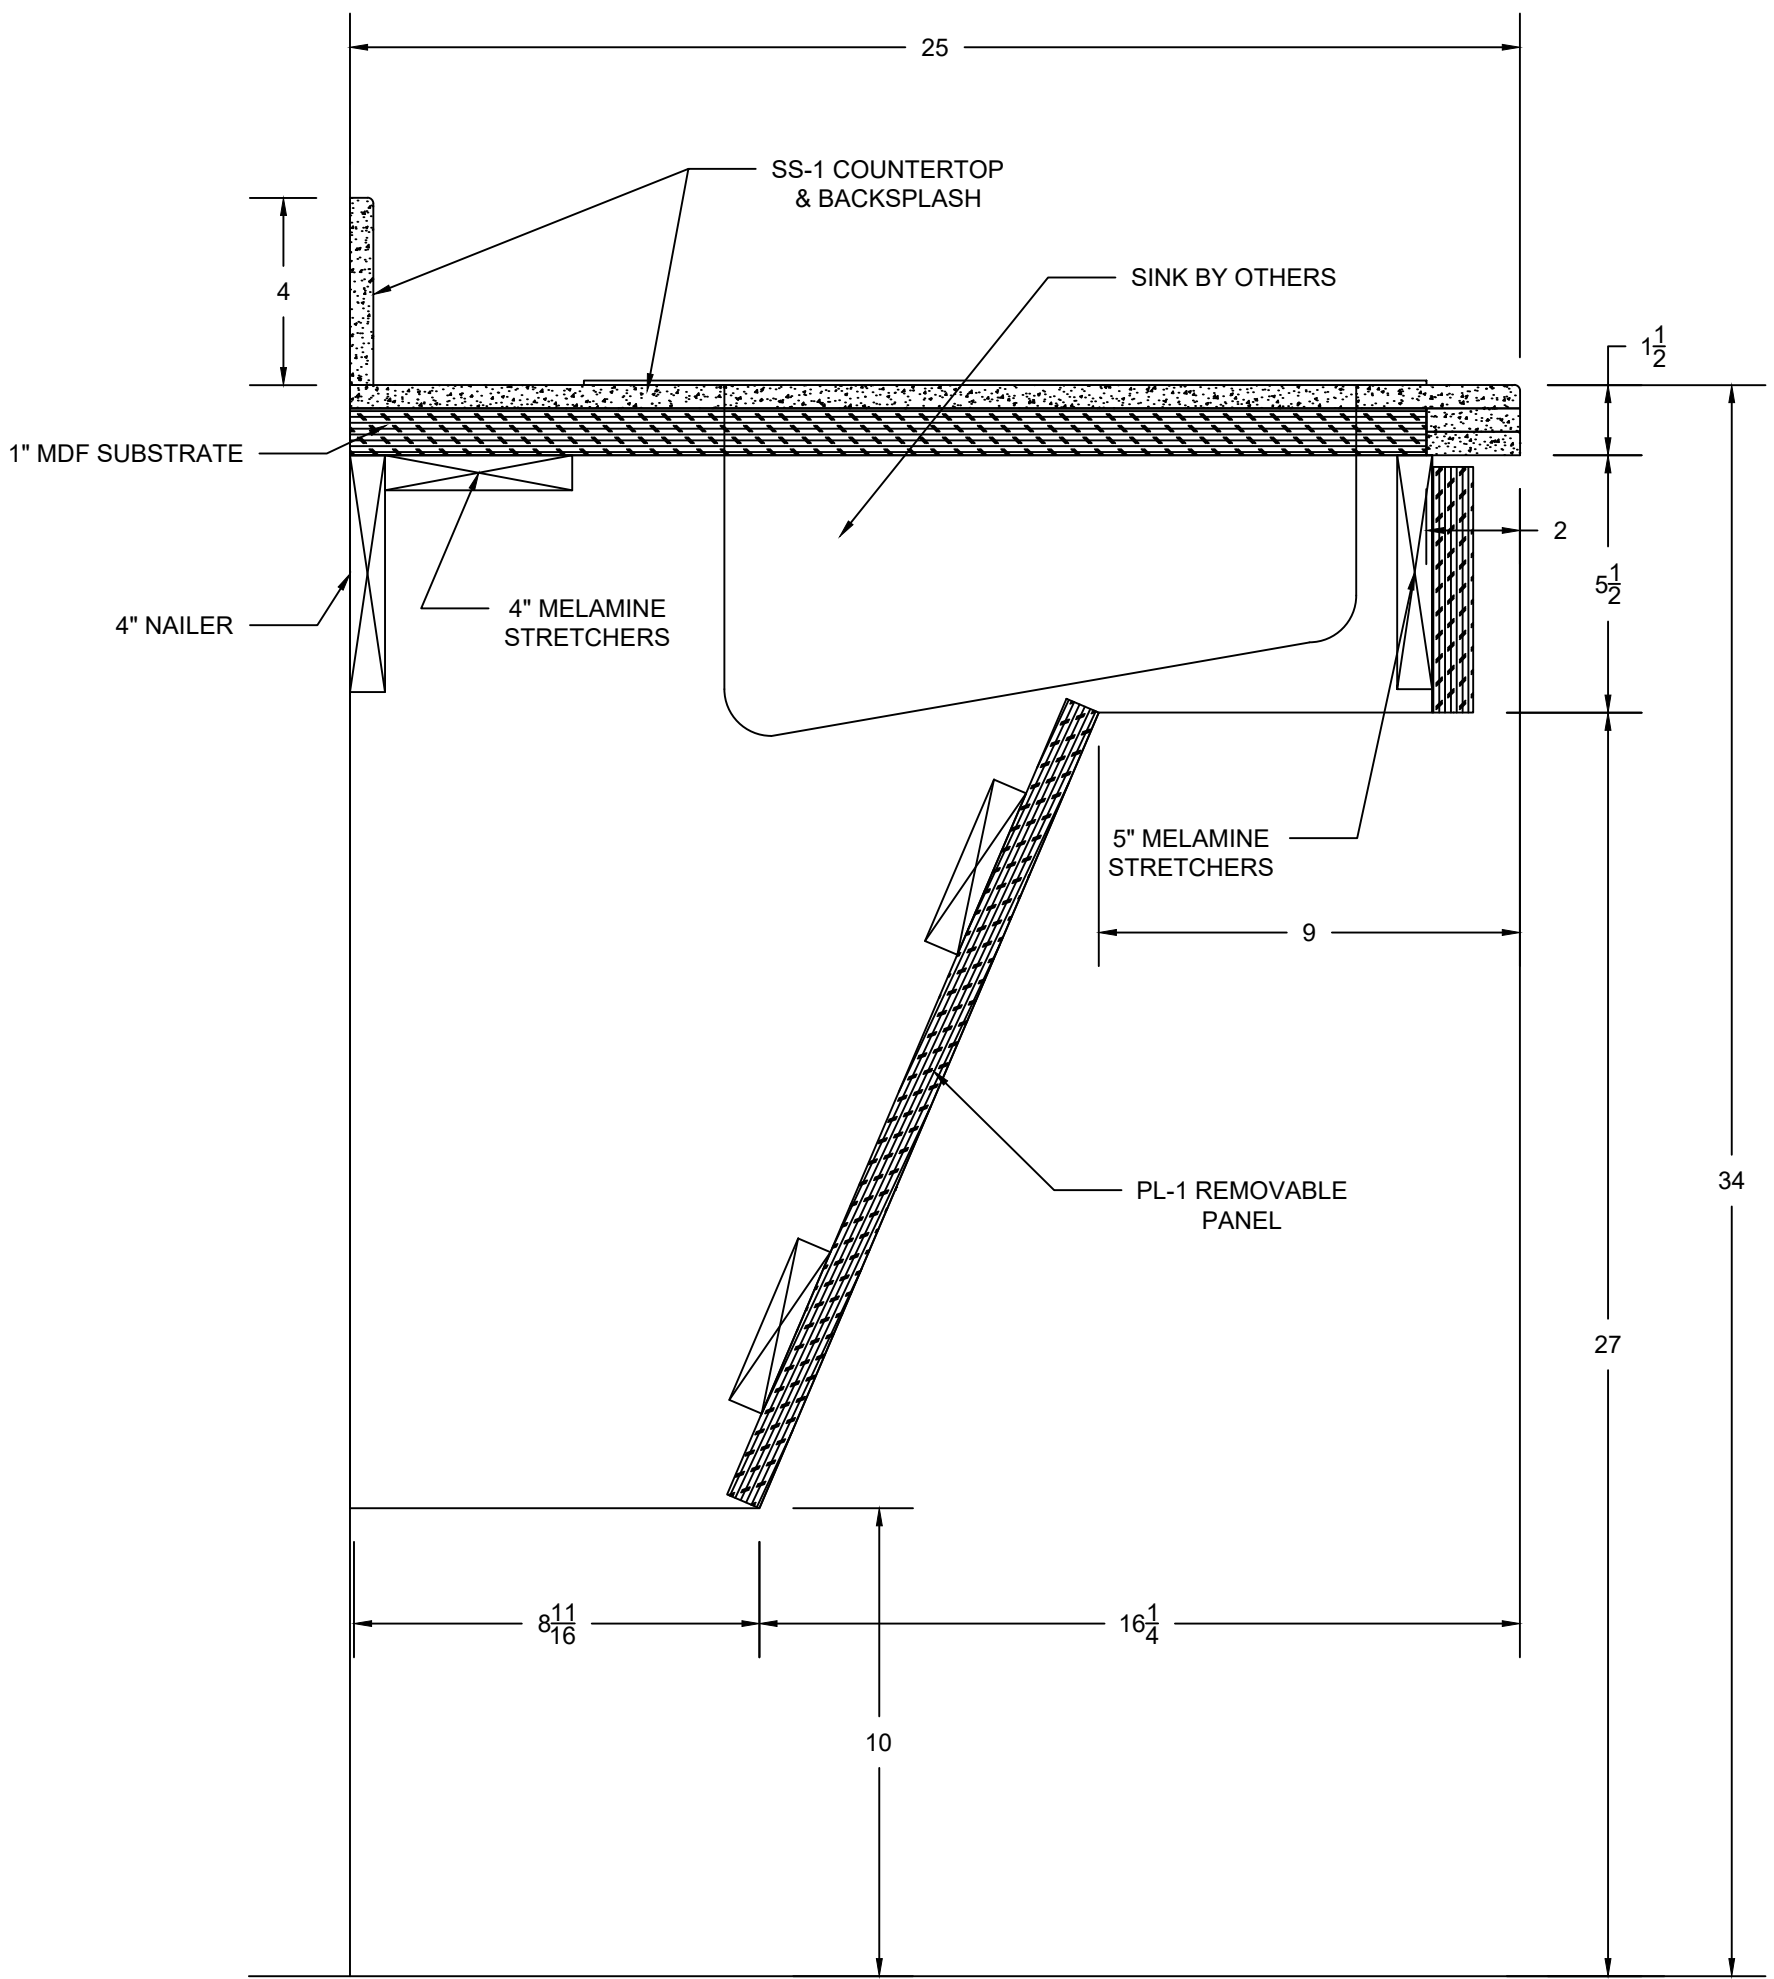

A TOILET (3)
SIDE SECTION
SCALE: 3" = 1'

CUSTOMER
PROJECT
PHARMACY
SEATTLE, WA

TODAY'S DATE:
5/17/2017

DATE SUBMITTED:
5/17/2017

DRAWN BY:
SPD

DATE	REVISIONS

DRAWING
3-B

SHEET 12/12