


SHOP DRAWINGS

MD-3 BAR

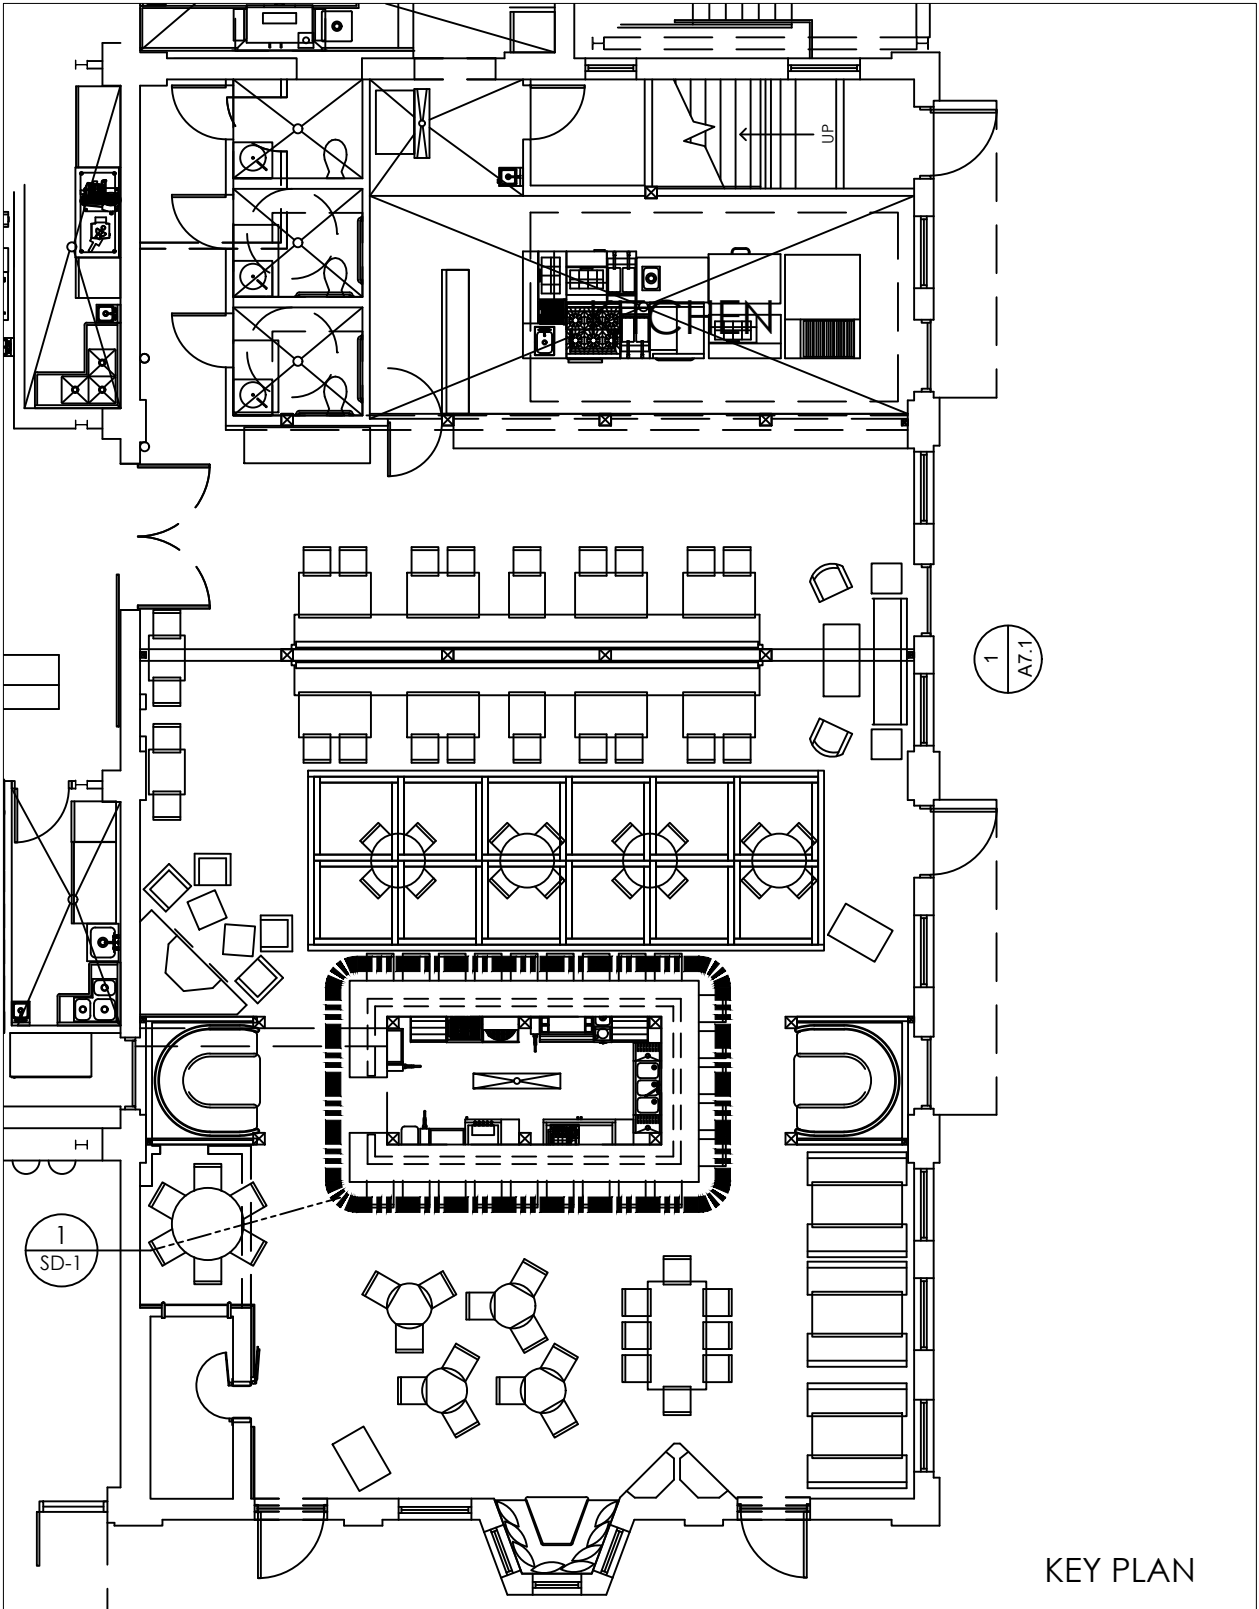

Customer Name

Address
Tampa FL. 33602

SHEET SET INDEX

SD	COVER
SD SCH	FINISH/HARDWARE SCHEDULE
SD 1	PLAN
SD 2	ELEVATIONS
SD 3	SECTION/DETAIL
SD 5	REFERENCE I-8

CONFLICT OF DOCUMENTS: THESE SHOP DRAWINGS ARE BEING SUBMITTED TO THE OWNER UTILIZING THE ORIGINAL DESIGN DOCUMENTS WITH REASONABLE INFERENCES DRAWN FROM SUCH DOCUMENTS. BECAUSE THE DESIGN DOCUMENTS MAY, IN SOME CASES, BE SUBJECT TO MULTIPLE INTERPRETATIONS, THESE SHOP DRAWINGS ARE BEING SUBMITTED TO THE OWNER FOR APPROVAL AS THE FINAL INTERPRETATION OF THE DESIGN DOCUMENTS. IN THE EVENT OF A CONFLICT BETWEEN THESE SHOP DRAWINGS AND THE DESIGN DOCUMENTS, THESE SHOP DRAWINGS WILL CONTROL.

CLIENT APPROVAL

AS THE "CLIENT" I HAVE REVIEWED THESE SHOP DRAWINGS AND HEREBY AUTHORIZE MESH LLC TO BEGIN FABRICATION. I UNDERSTAND THAT ANY CLIENT REQUESTED CHANGES MADE AFTER THIS DATE MAY RESULT IN A CHANGE ORDER.

NOTE: MESH LLC WILL NOT BEGIN FABRICATION UNTIL THE CLIENT HAS SIGNED THE COVER SHEET AND INITIALED EACH PAGE OF THESE SHOP DRAWINGS.

CLIENT SIGNATURE

DATE

PRINCIPAL IN CHARGE:
PRINCIPAL
PROJECT MANAGER:
PM
DRAWN BY:
Steven Dusek


Customer Name
MD-3 BAR

S. DATE:	4/13/2017
A. DATE:	APPROVED
--	DI 1
--	DI 2
--	DI 3
--	DI 4
--	DI 5
--	DI 6
--	DI 7

TITLE

SD

SHOP DRAWINGS

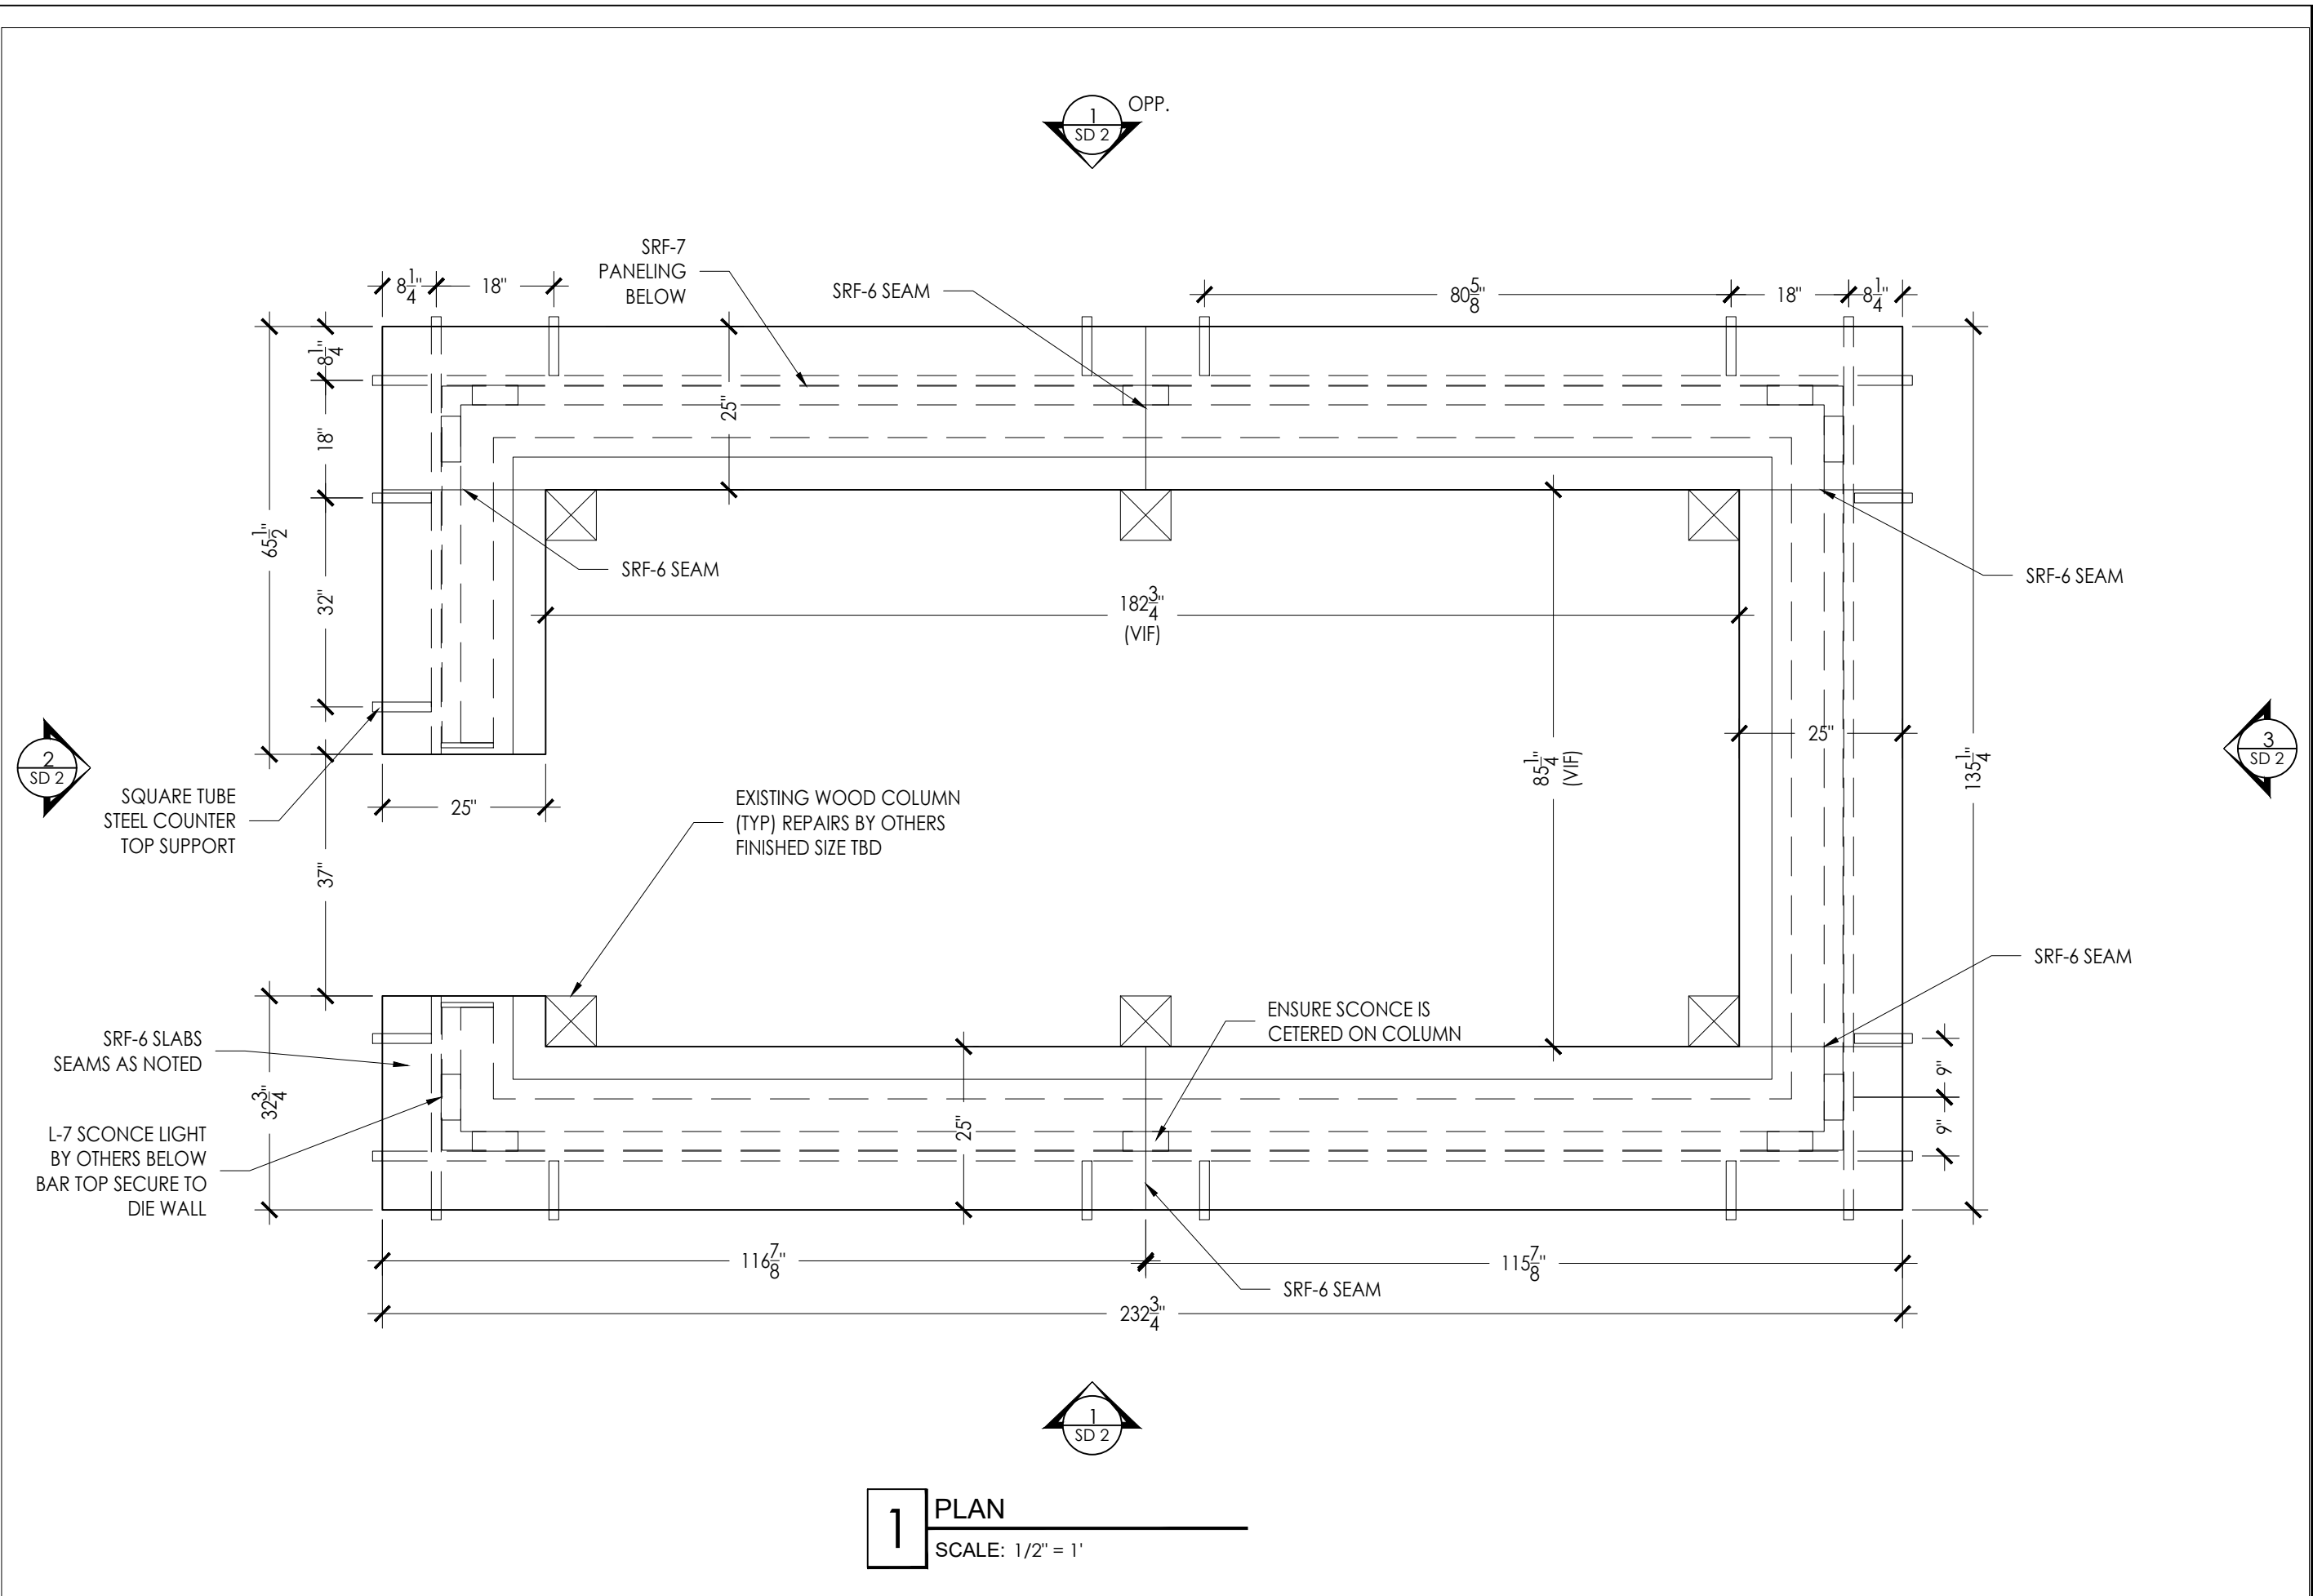

1 PLAN
SCALE: 1/2" = 1'

x x x x

PRINCIPAL IN CHARGE:
PRINCIPAL
PROJECT MANAGER:
PM
DRAWN BY:
Steven Dusek




Customer Name
MD-3 BAR

S. DATE:	4/13/2017
A. DATE:	APPROVED
--	DI 1
--	DI 2
--	DI 3
--	DI 4
--	DI 5
--	DI 6
--	DI 7

PLAN

SD-1

SHOP DRAWINGS

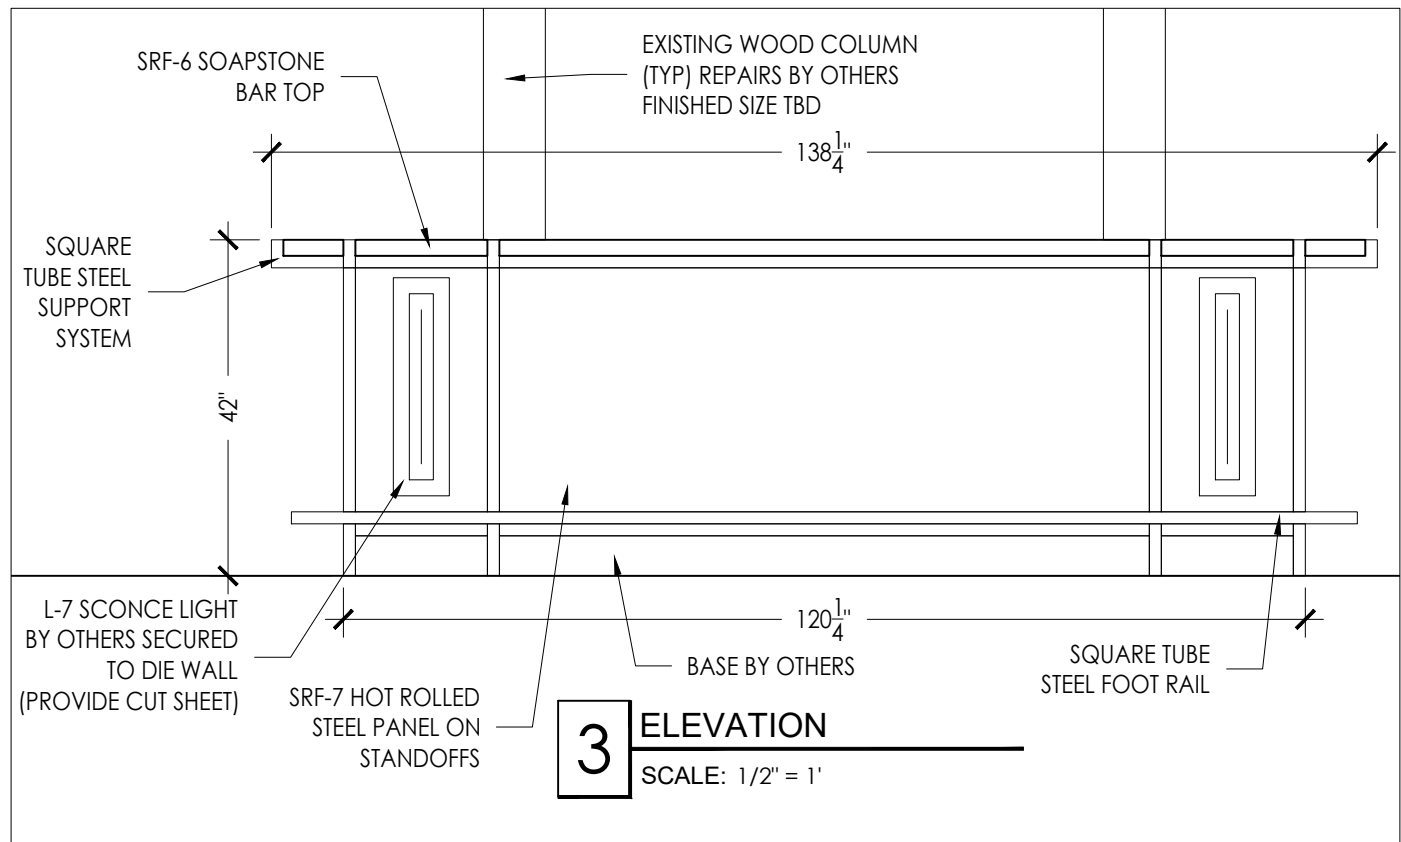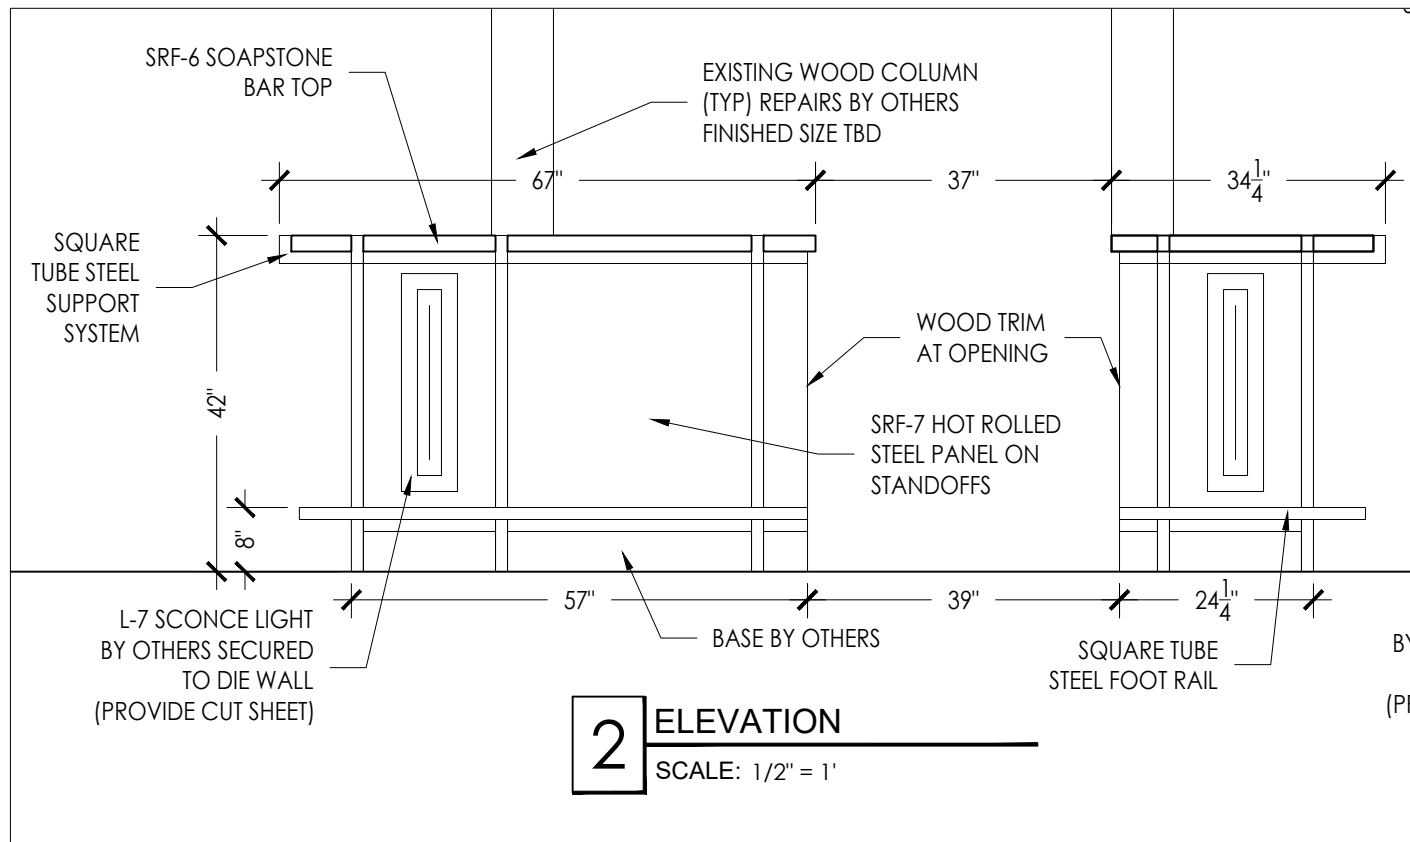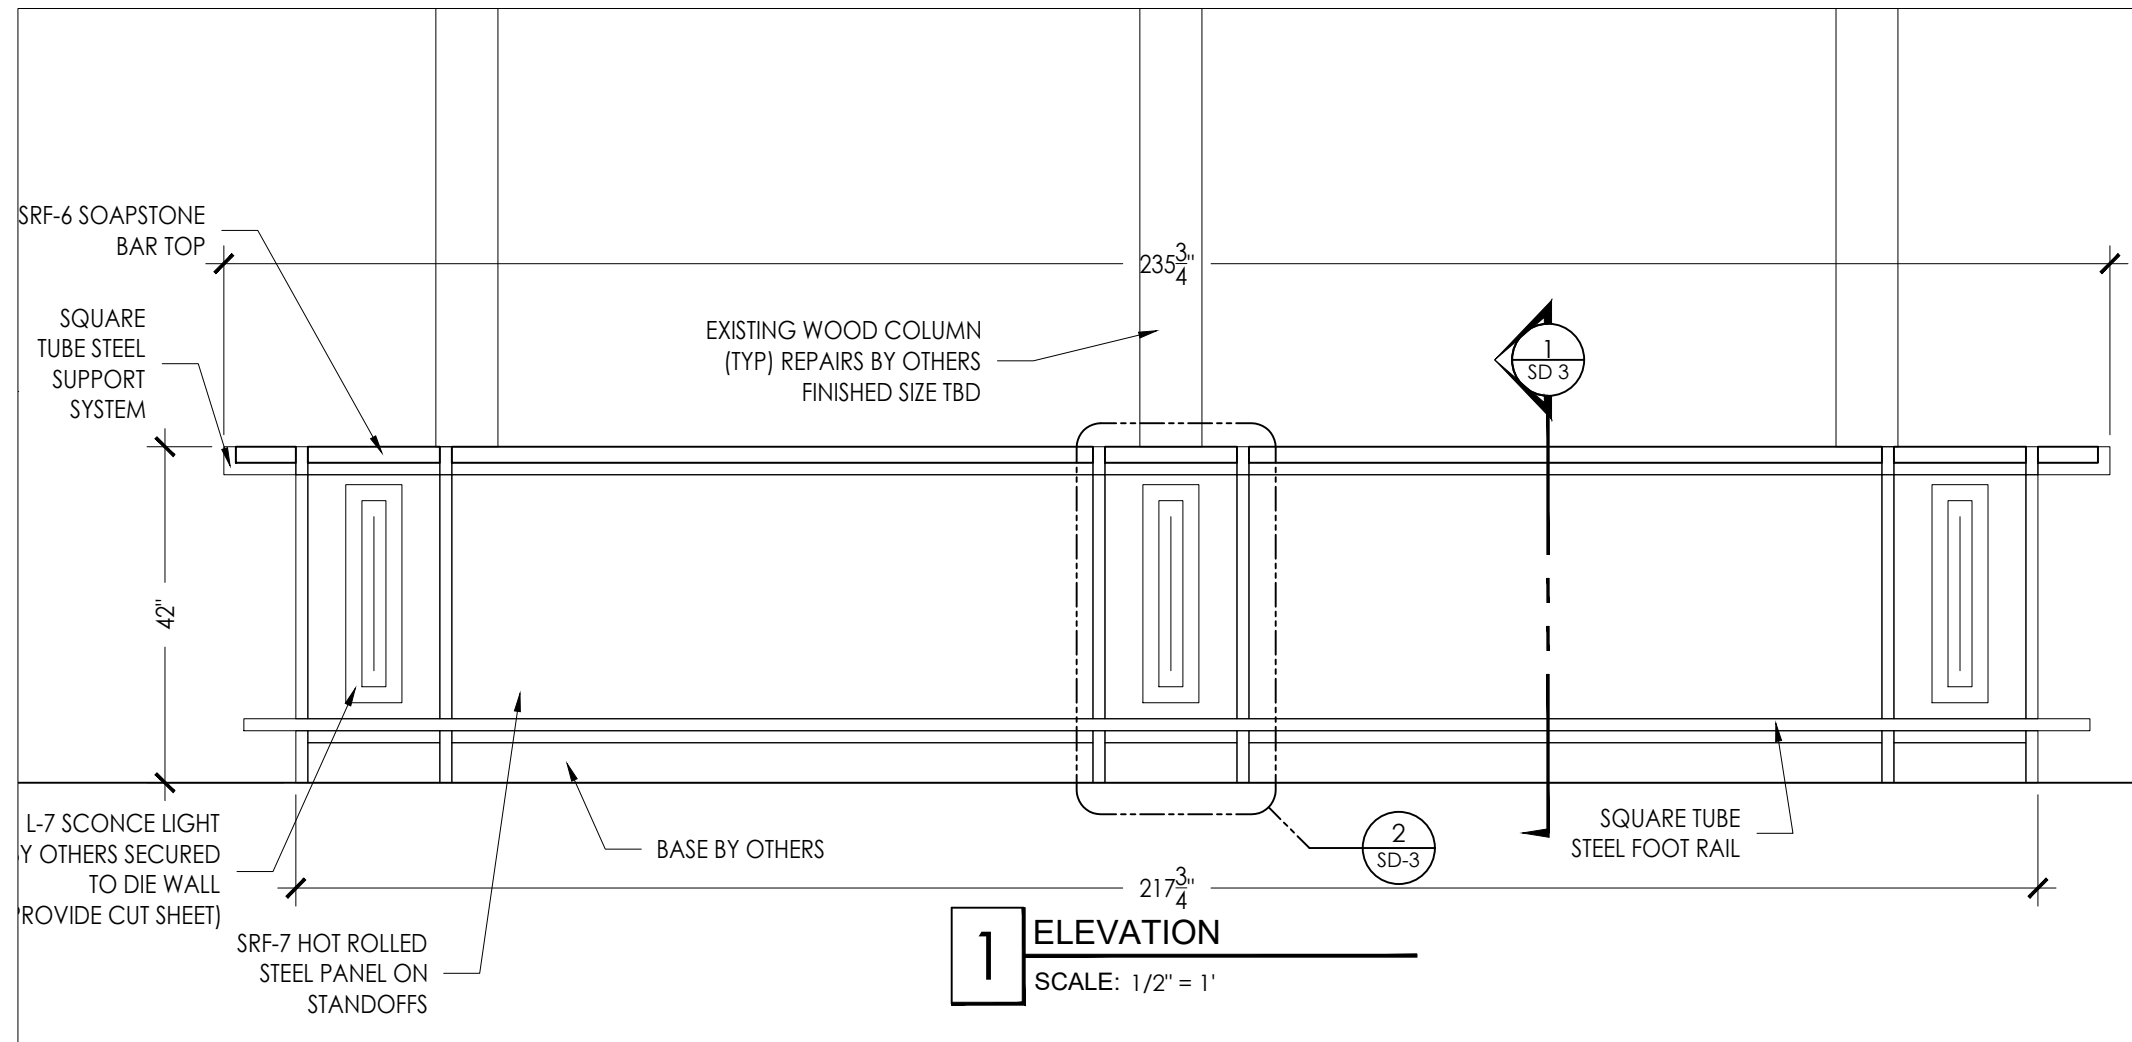

x x x x

PRINCIPAL IN CHARGE:
PRINCIPAL
PROJECT MANAGER:
PM
DRAWN BY:
Steven Dusek


Customer Name
MD-3 BAR

S. DATE:	4/13/2017
A. DATE:	APPROVED
DI 1	
DI 2	
DI 3	
DI 4	
DI 5	
DI 6	
DI 7	


PLAN

SD-2


SHOP DRAWINGS

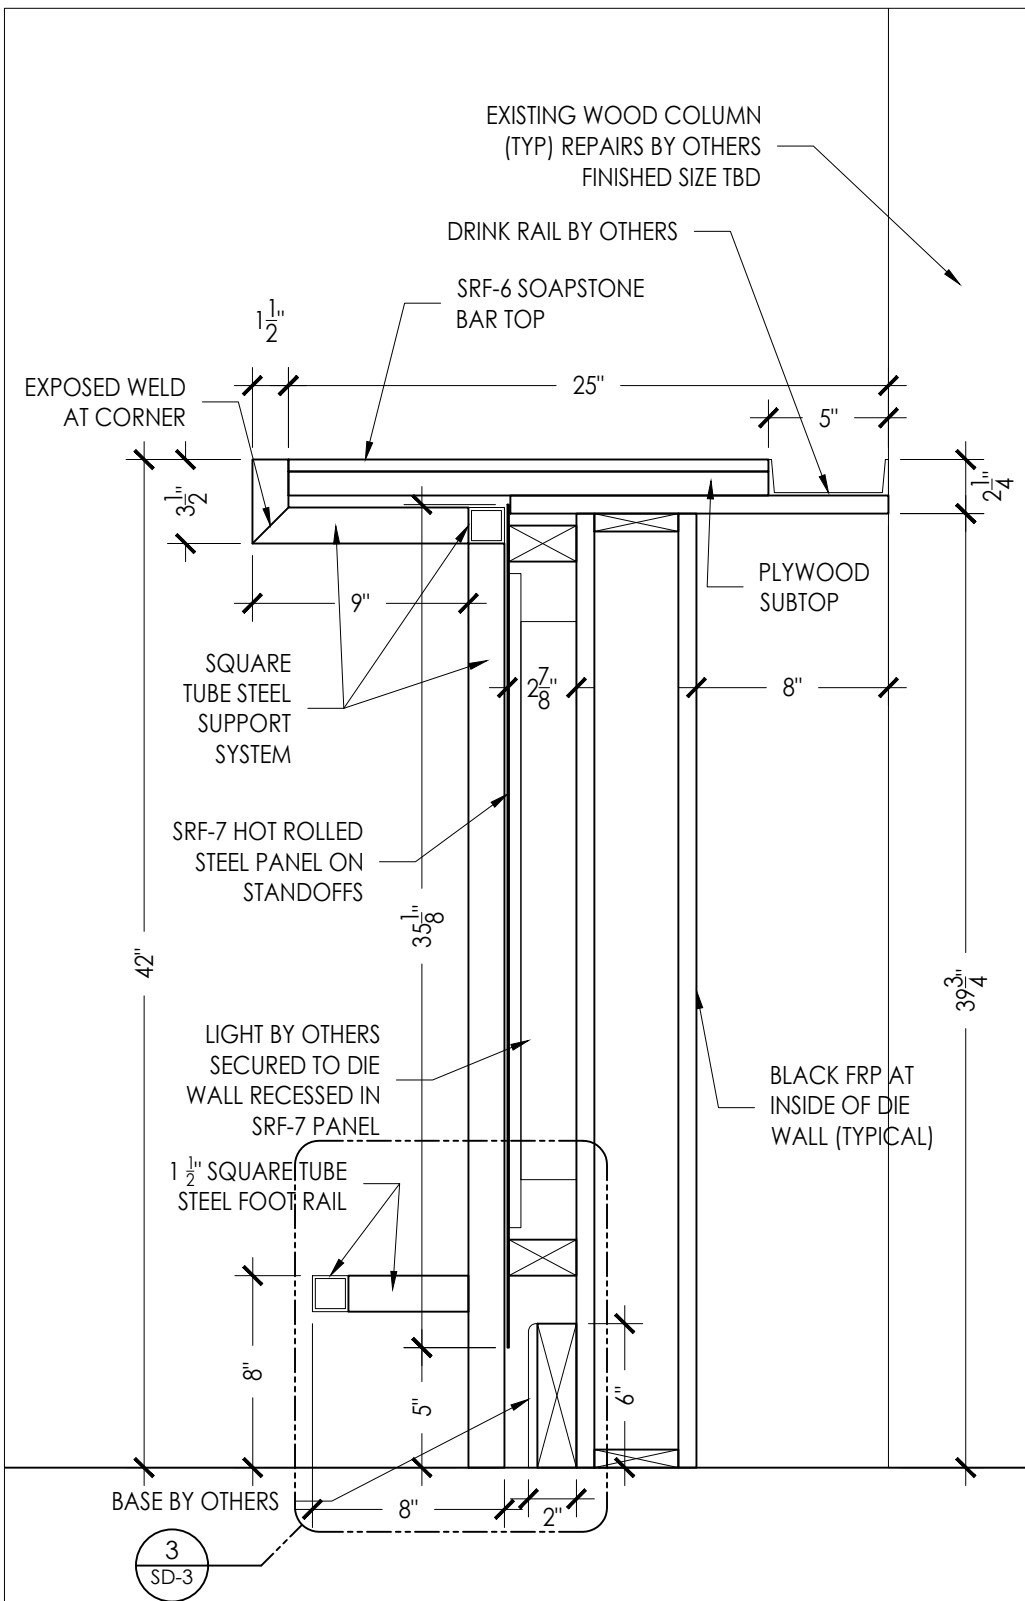

1 SECTION
SCALE: 1 1/2" = 1'

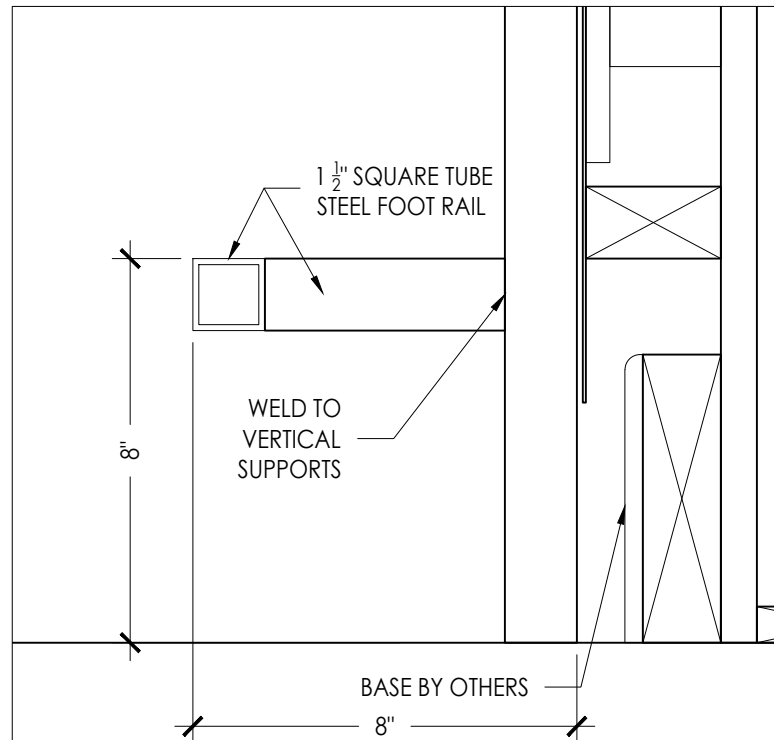

3 SECTION
SCALE: 3" = 1'

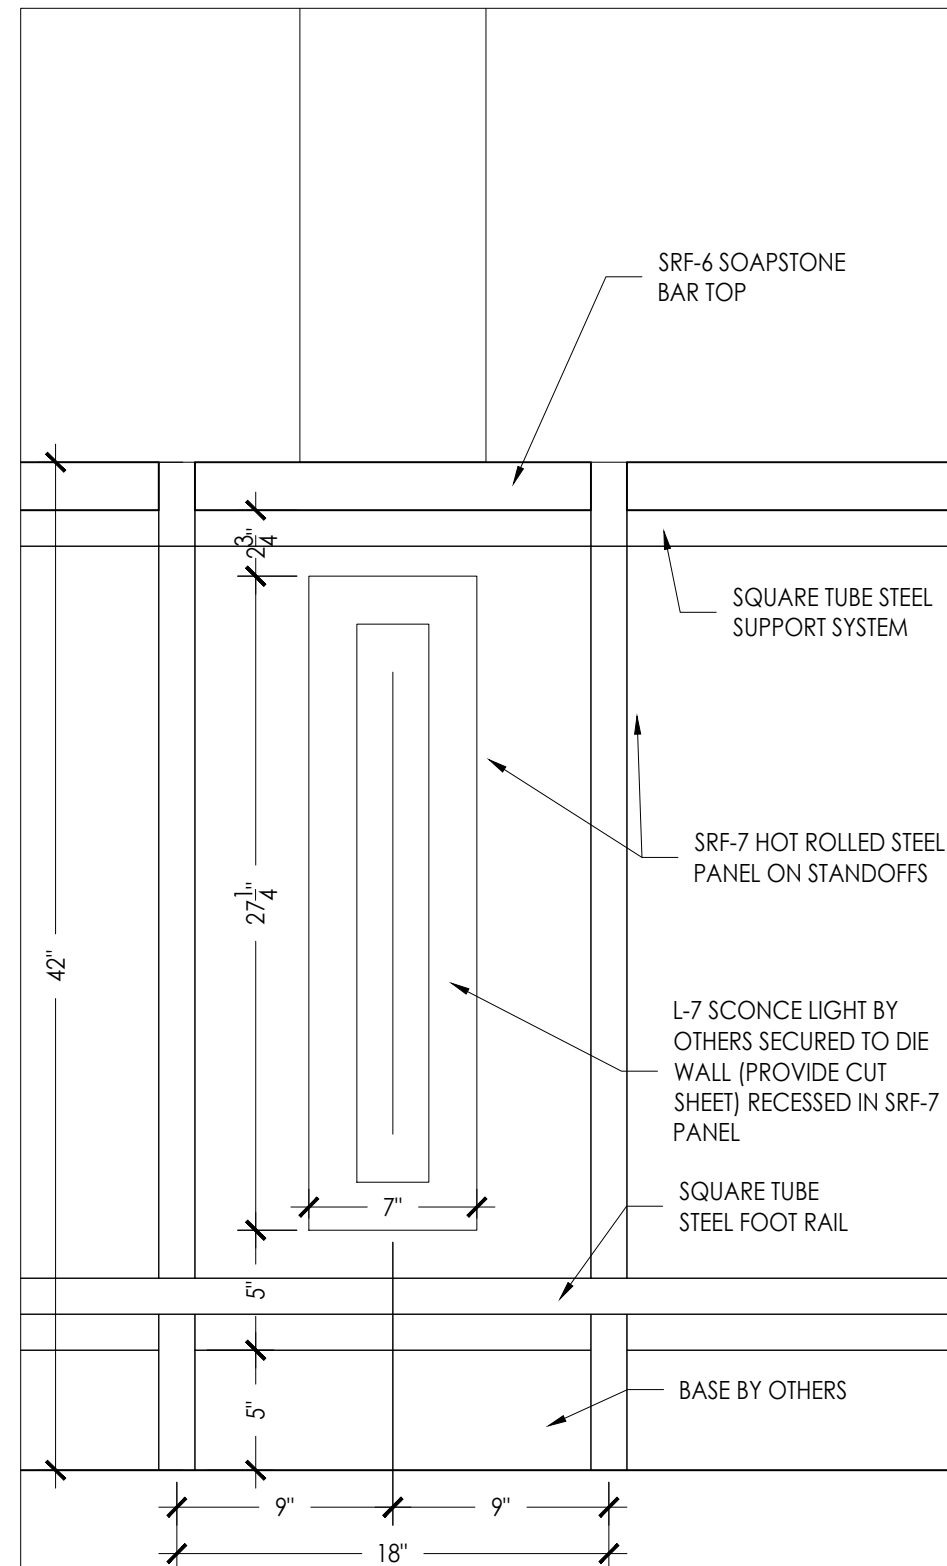

2 DETAIL
SCALE: 1 1/2" = 1'

× × × ×

PRINCIPAL IN CHARGE:
PRINCIPAL
PROJECT MANAGER:
PM
DRAWN BY:
Steven Dusek







Customer Name
MD-3 BAR

S. DATE:	4/13/2017
A. DATE:	APPROVED
--	DI 1
--	DI 2
--	DI 3
--	DI 4
--	DI 5
--	DI 6
--	DI 7

DETAIL

SD-3

SHOP DRAWINGS

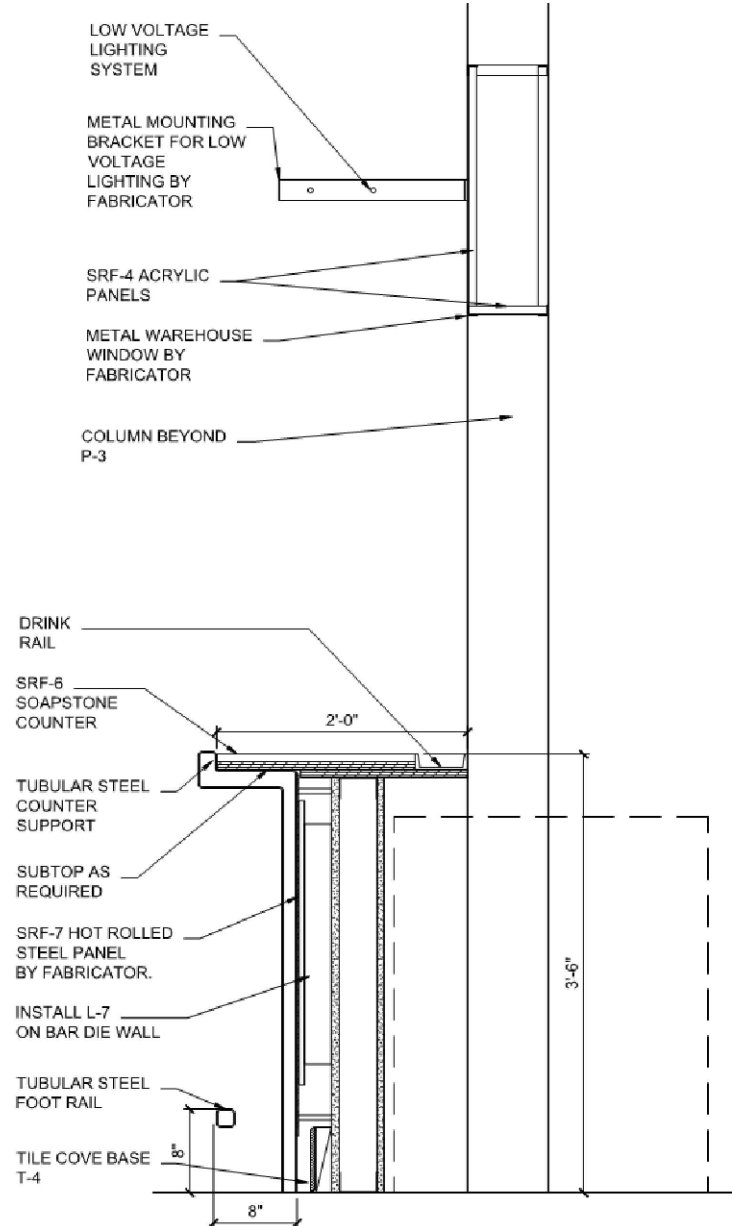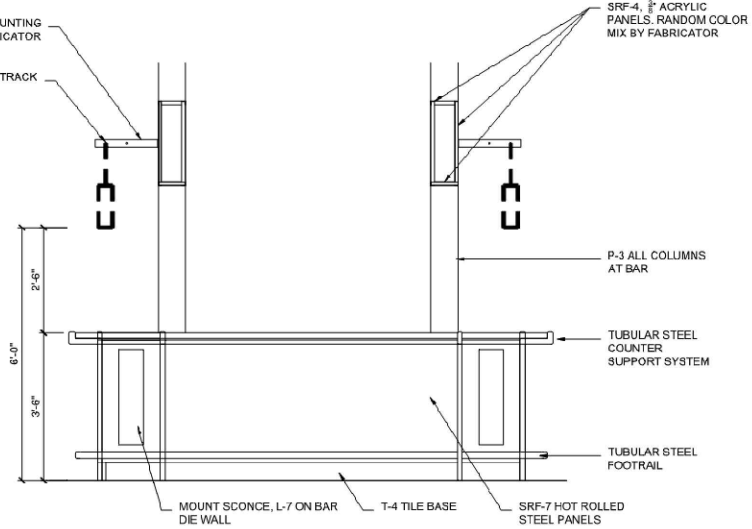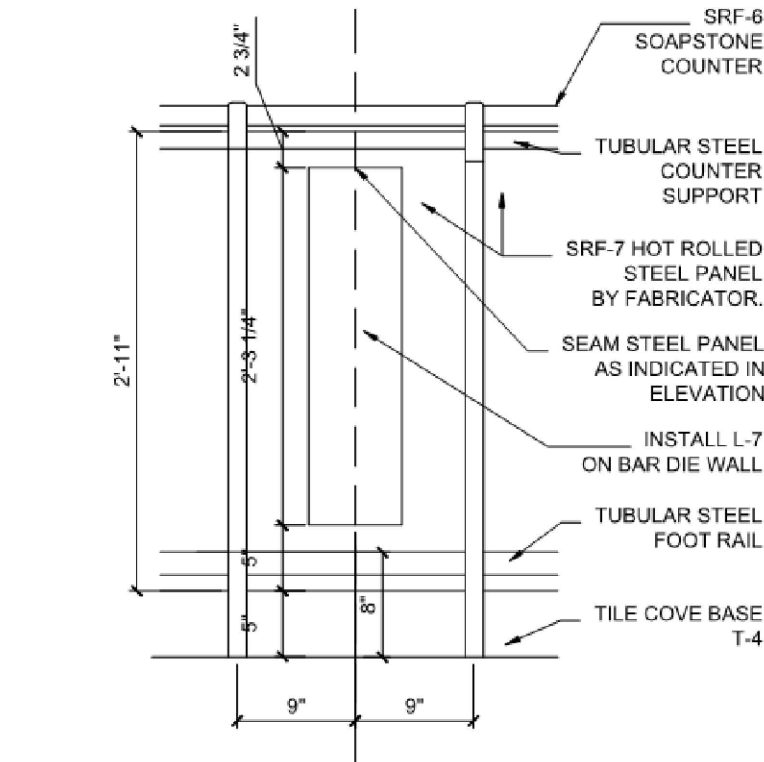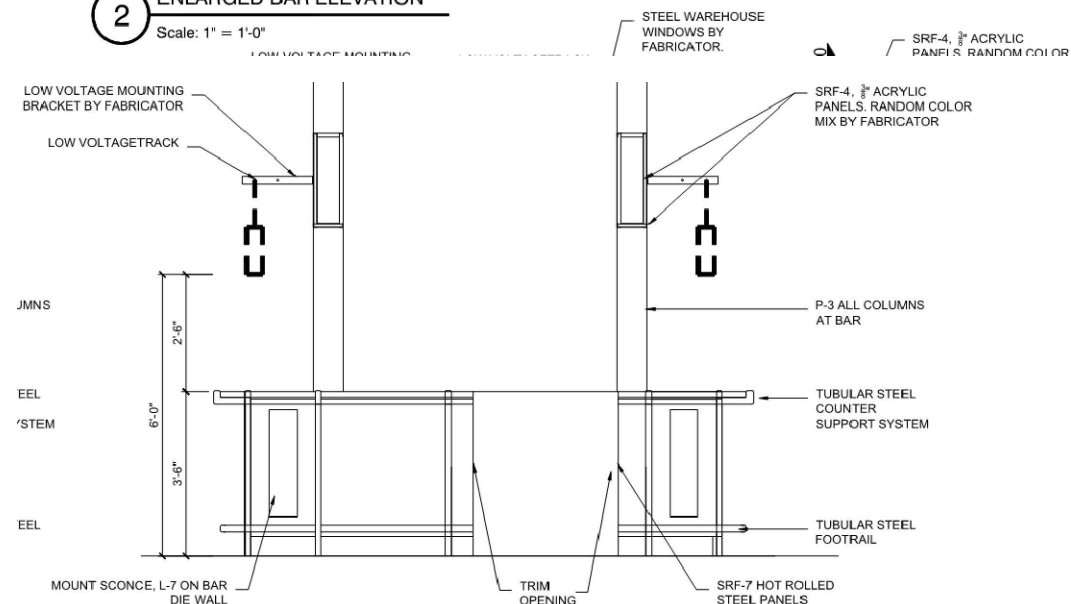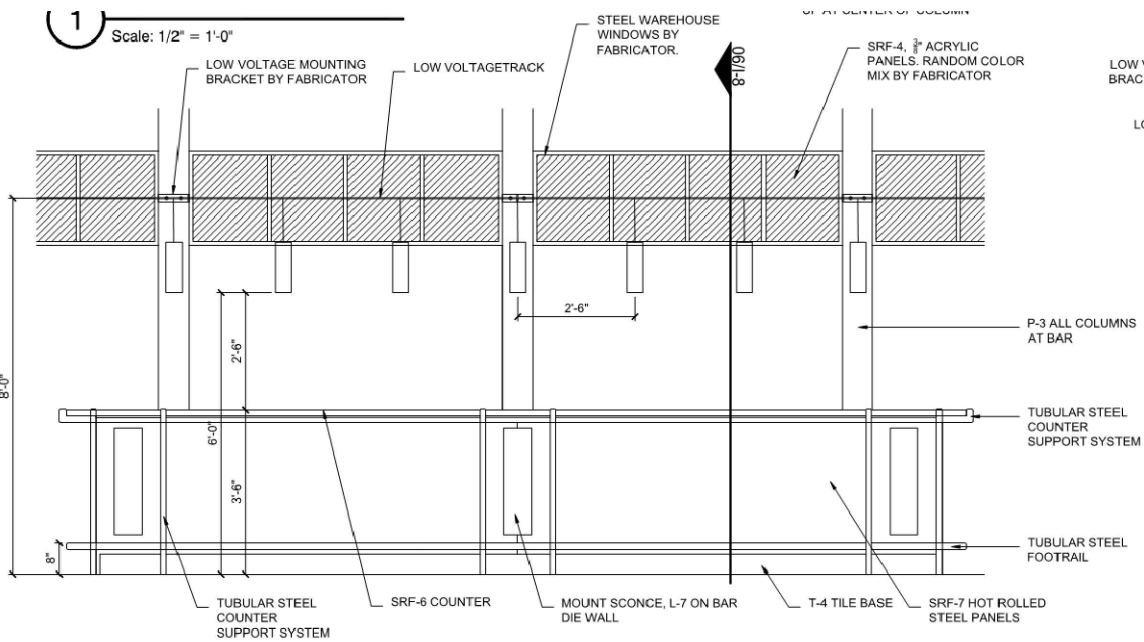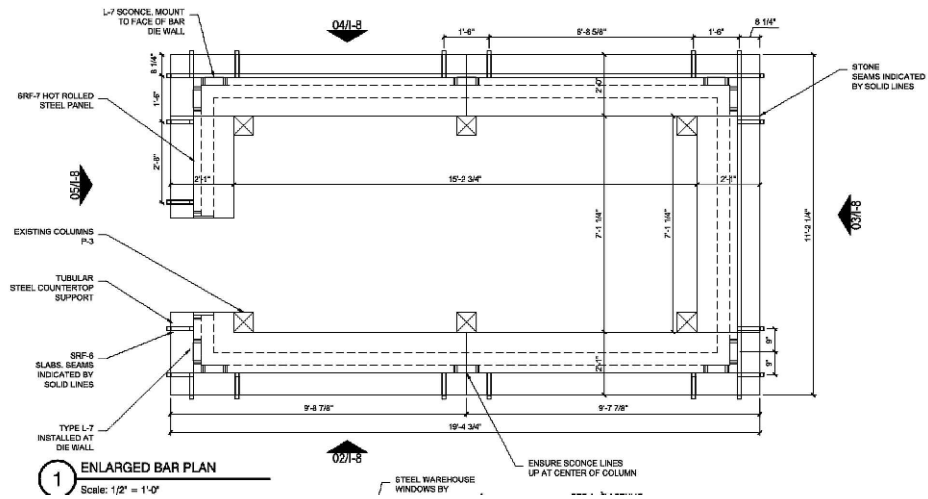

XXXX

PRINCIPAL IN CHARGE:
PRINCIPAL
PROJECT MANAGER:
PM
DRAWN BY:
Steven Dusek

Customer Name
MD-3 BAR

S. DATE:	4/13/2017
A. DATE:	APPROVED
DI 1	
DI 2	
DI 3	
DI 4	
DI 5	
DI 6	
DI 7	

REFERENCE

SD-5

SHOP DRAWINGS